



LEFT SIDE ELEVATION
SCALE: 1/4" = 1'-0"

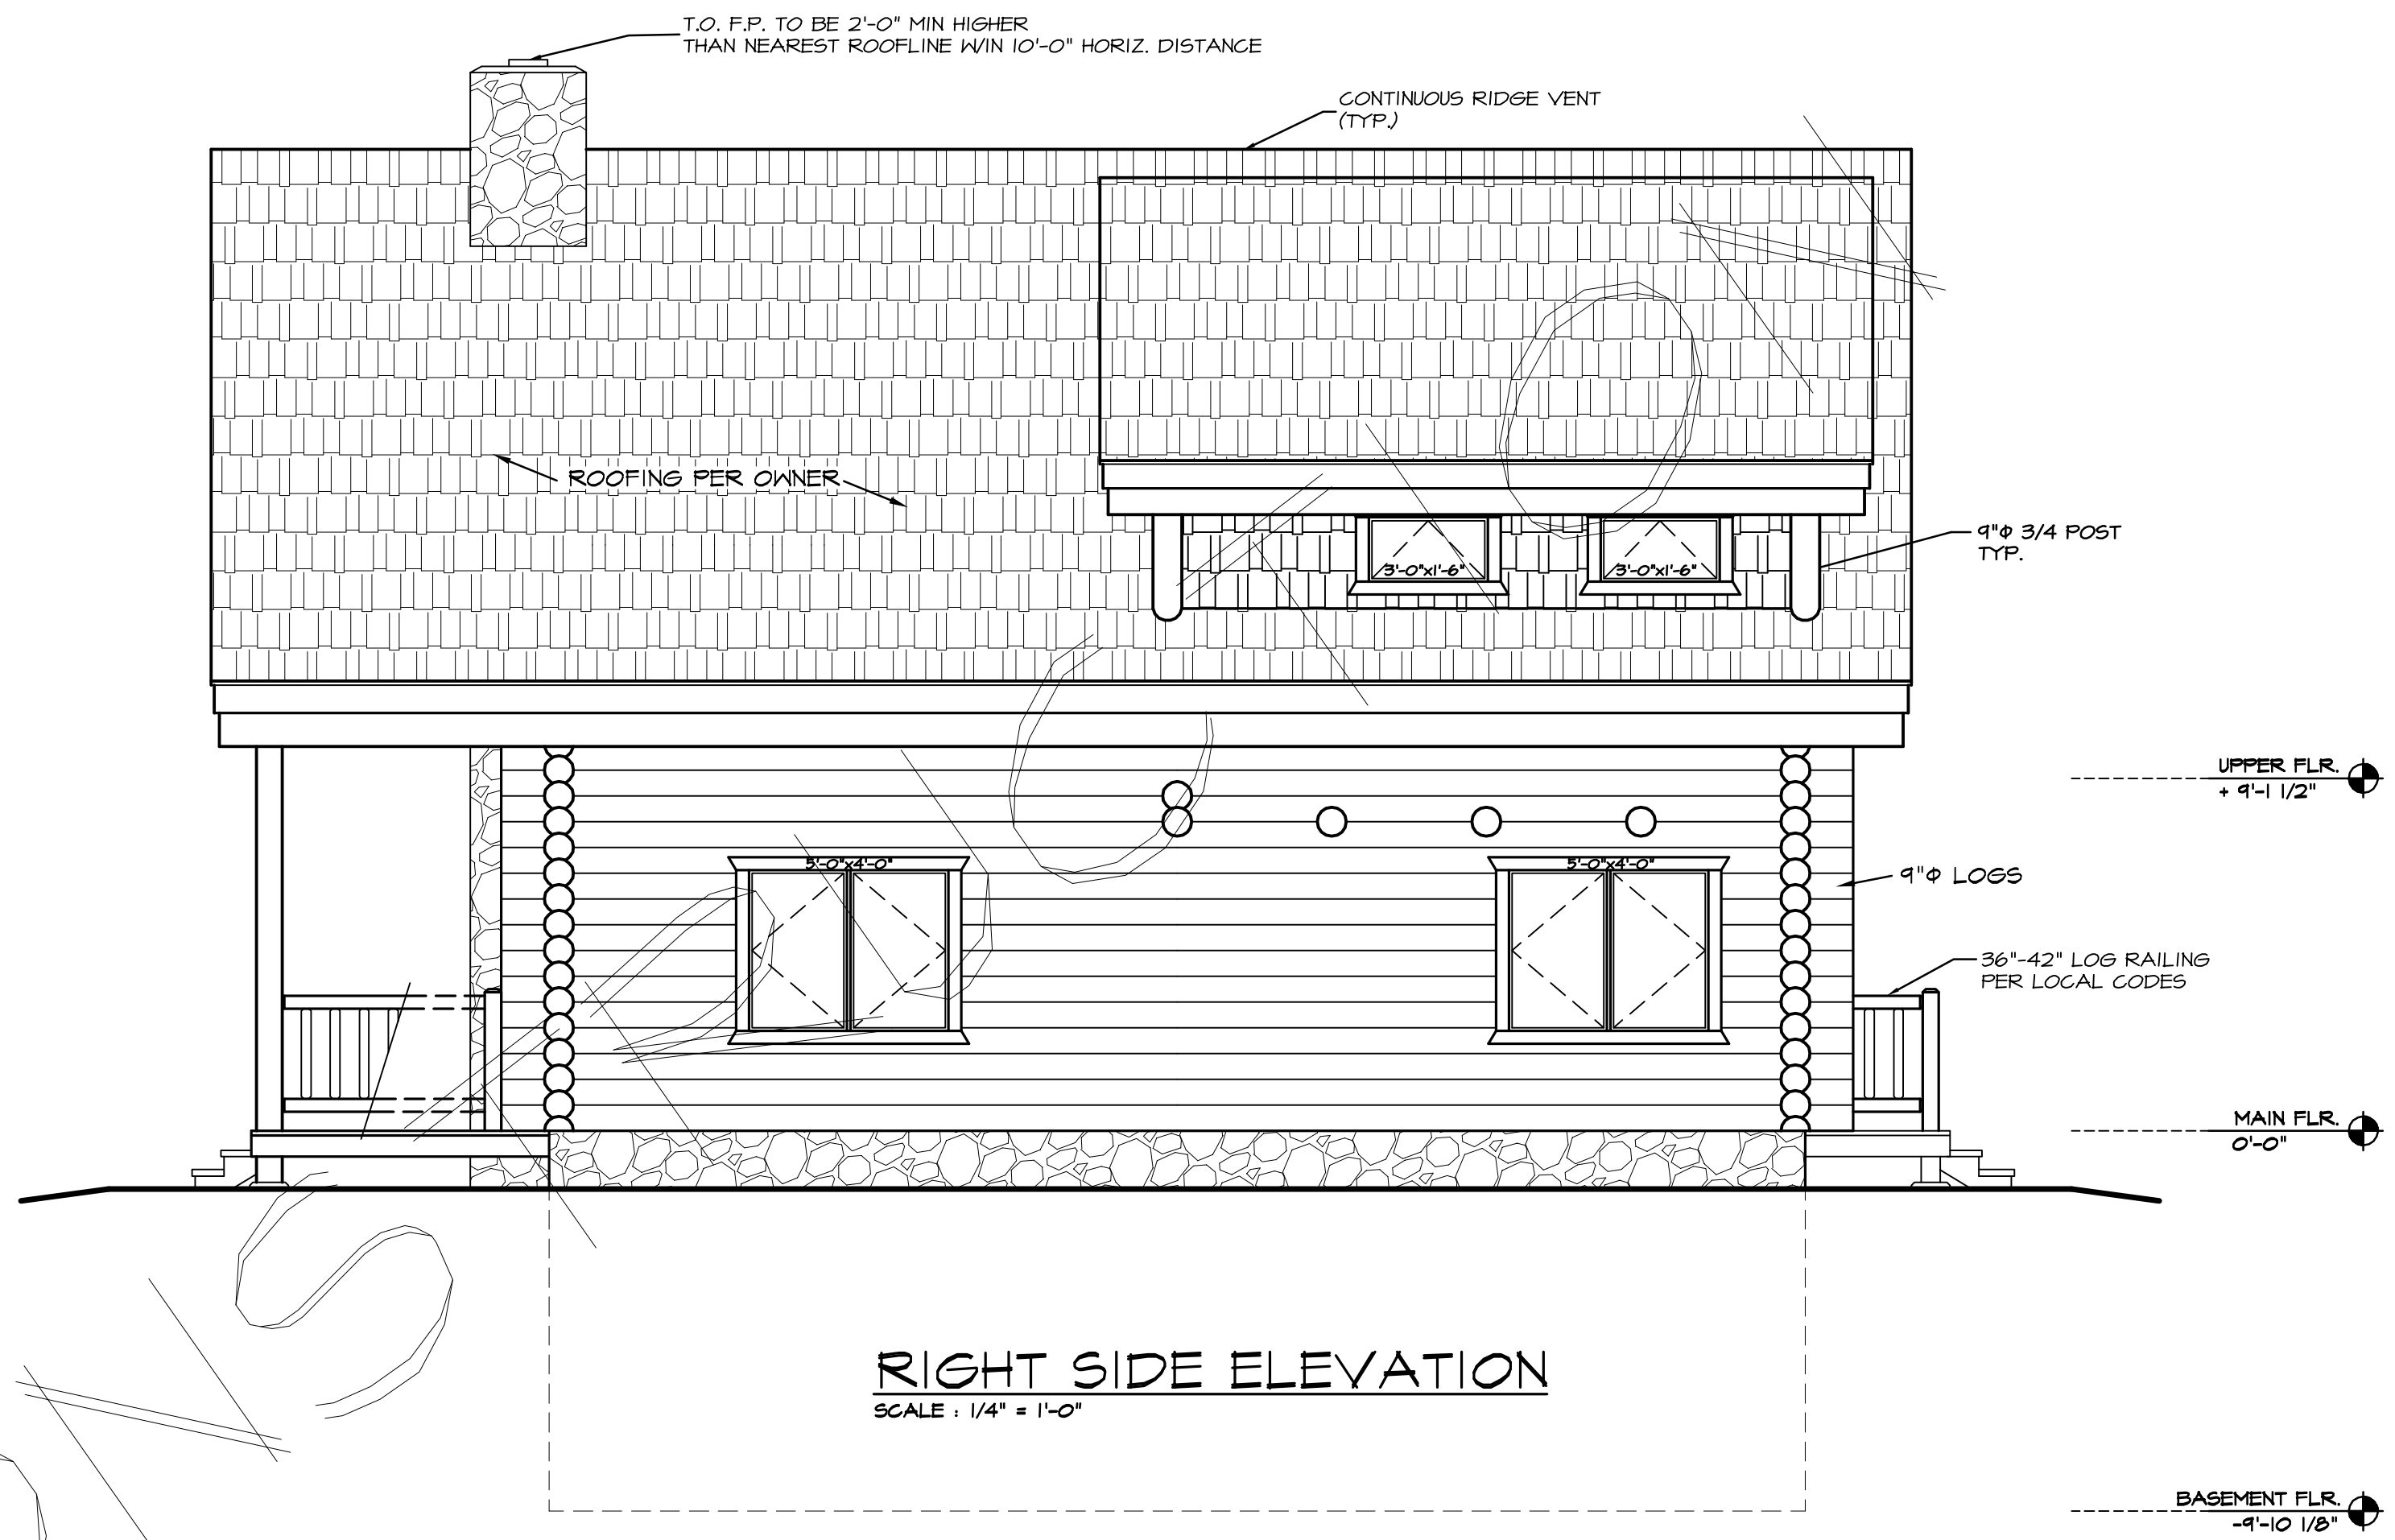


RIGHT SIDE ELEVATION
SCALE: 1/4" = 1'-0"

COONKS

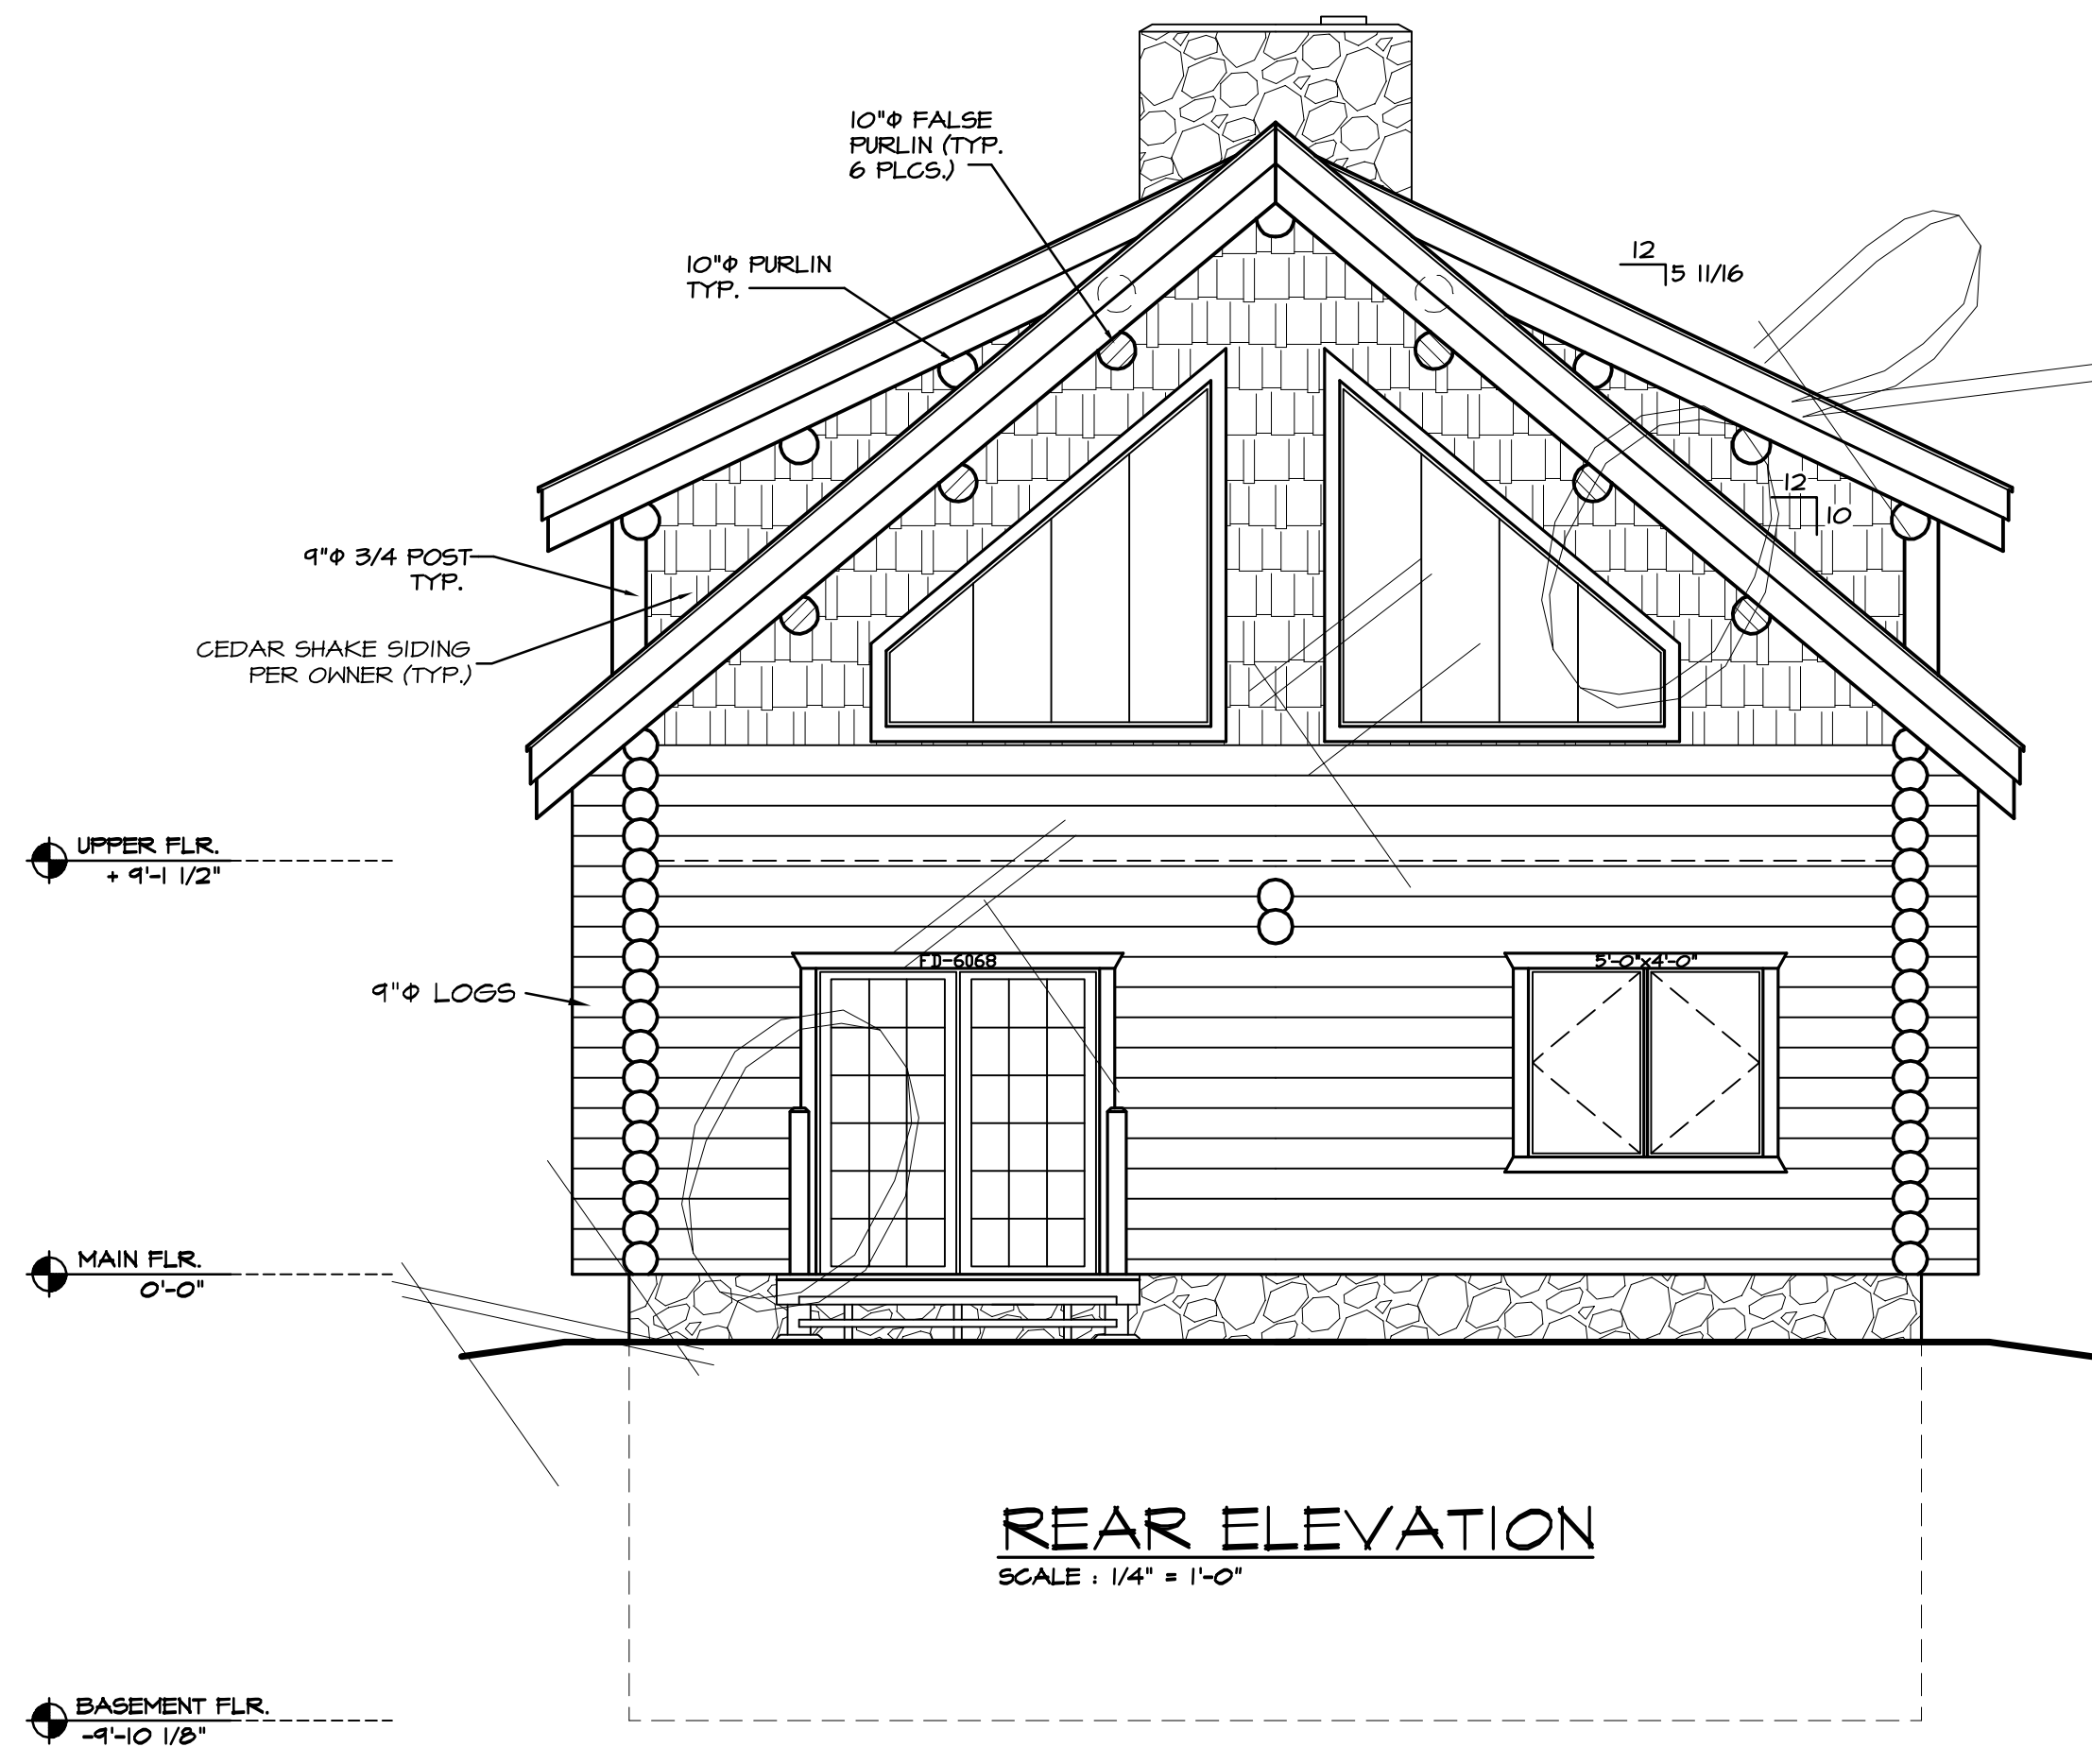

REAR ELEVATION
SCALE: 1/4" = 1'-0"

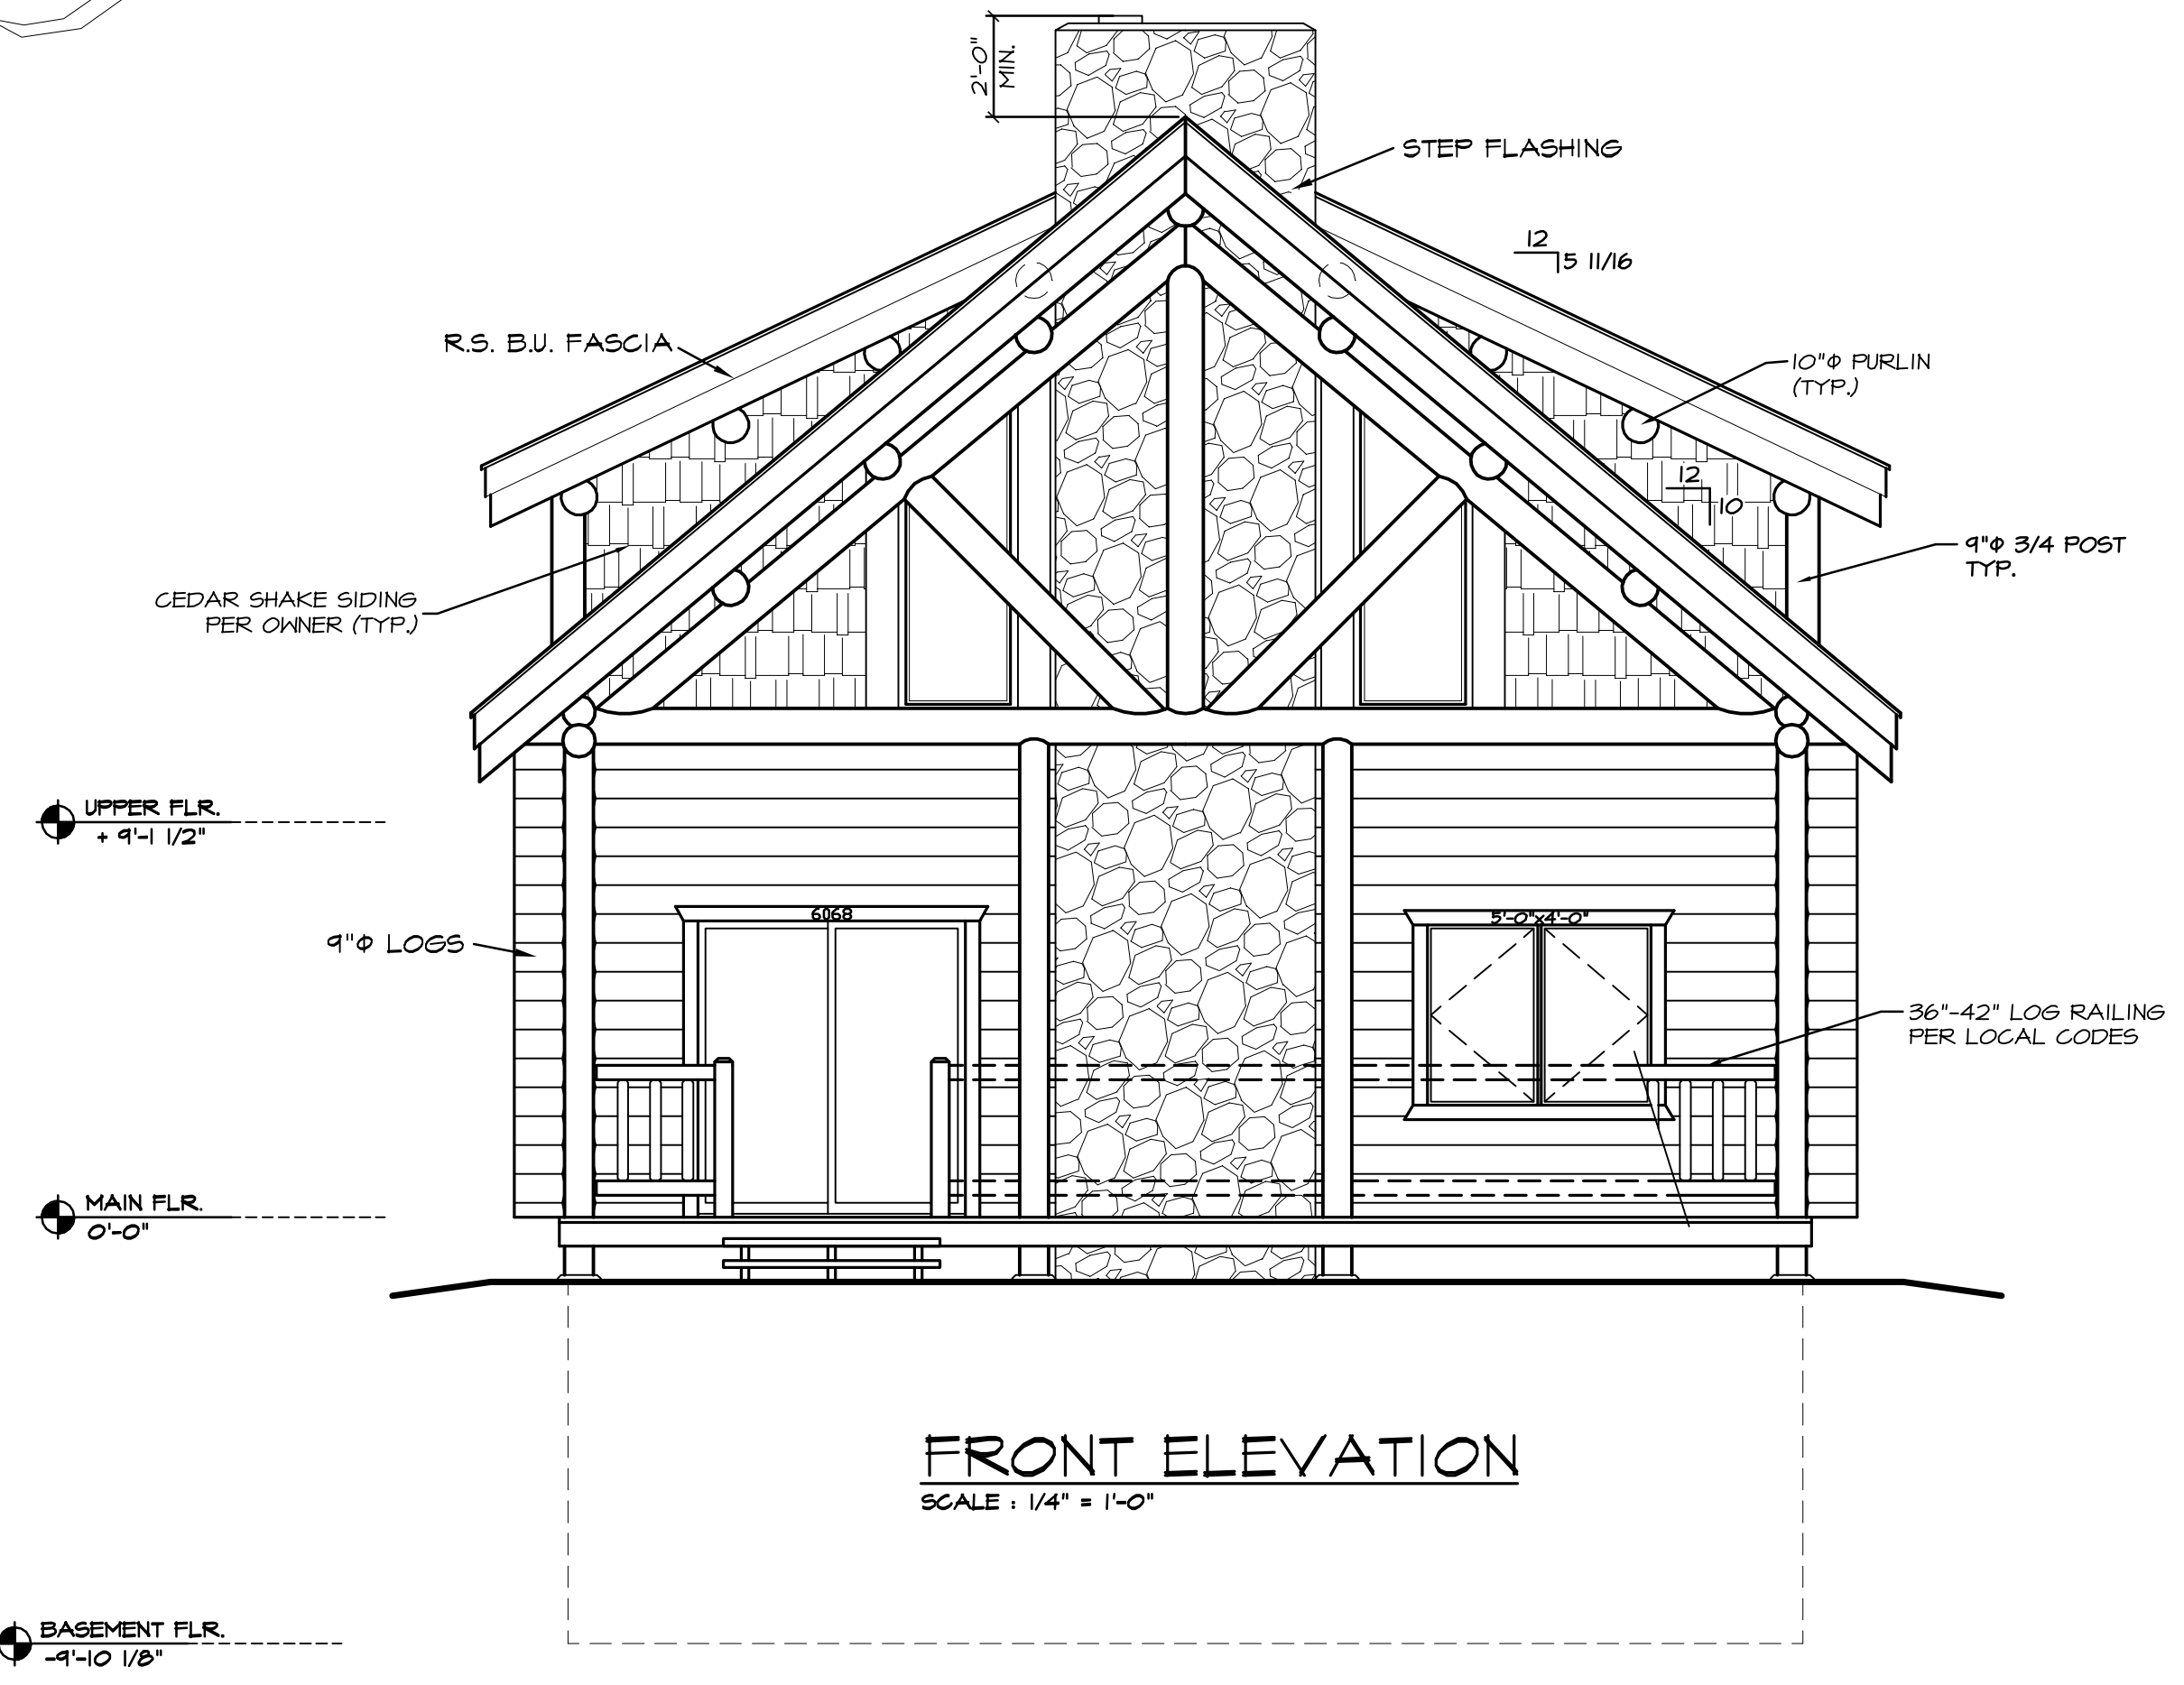

FRONT ELEVATION
SCALE: 1/4" = 1'-0"

NOTE:
EVERY EFFORT HAS BEEN MADE TO ASSURE THE ACCURACY OF DIMENSIONS AND DETAILS, HOWEVER, IT IS THE RESPONSIBILITY OF THE BUILDER TO VERIFY ALL MEASUREMENTS.

THE ELEVATION DRAWINGS ARE ONLY GRAPHIC REPRESENTATIONS - REFER TO THE BUILDING SECTION PAGES FOR ACTUAL DIMENSIONS.
PER SPECS ON SHEET #1
ALL WINDOW OPENINGS, LOG TRUSSES, LOG RAFTERS, POSTS, AND GABLE ENDS REQUIRE FIELD CUTTING.

REV.	1
DRAWN BY:	
THE BIRKENHEAD CABIN ELEVATIONS	
QuickDraw Design Inc.	
BRADLEY D. LETZIG bradley@quickdrawdesign.net	
450 BROTHERS WAY CORVALLIS, MT 59828	
Phone # (406) 370-7046 Fax # (406) 370-2281	
DATE	-
JOB #	-
LOG SIZE	9" x 10"
SHEET	3 OF 4