





FRONT ELEVATION
SCALE: 1/4" = 1'-0"

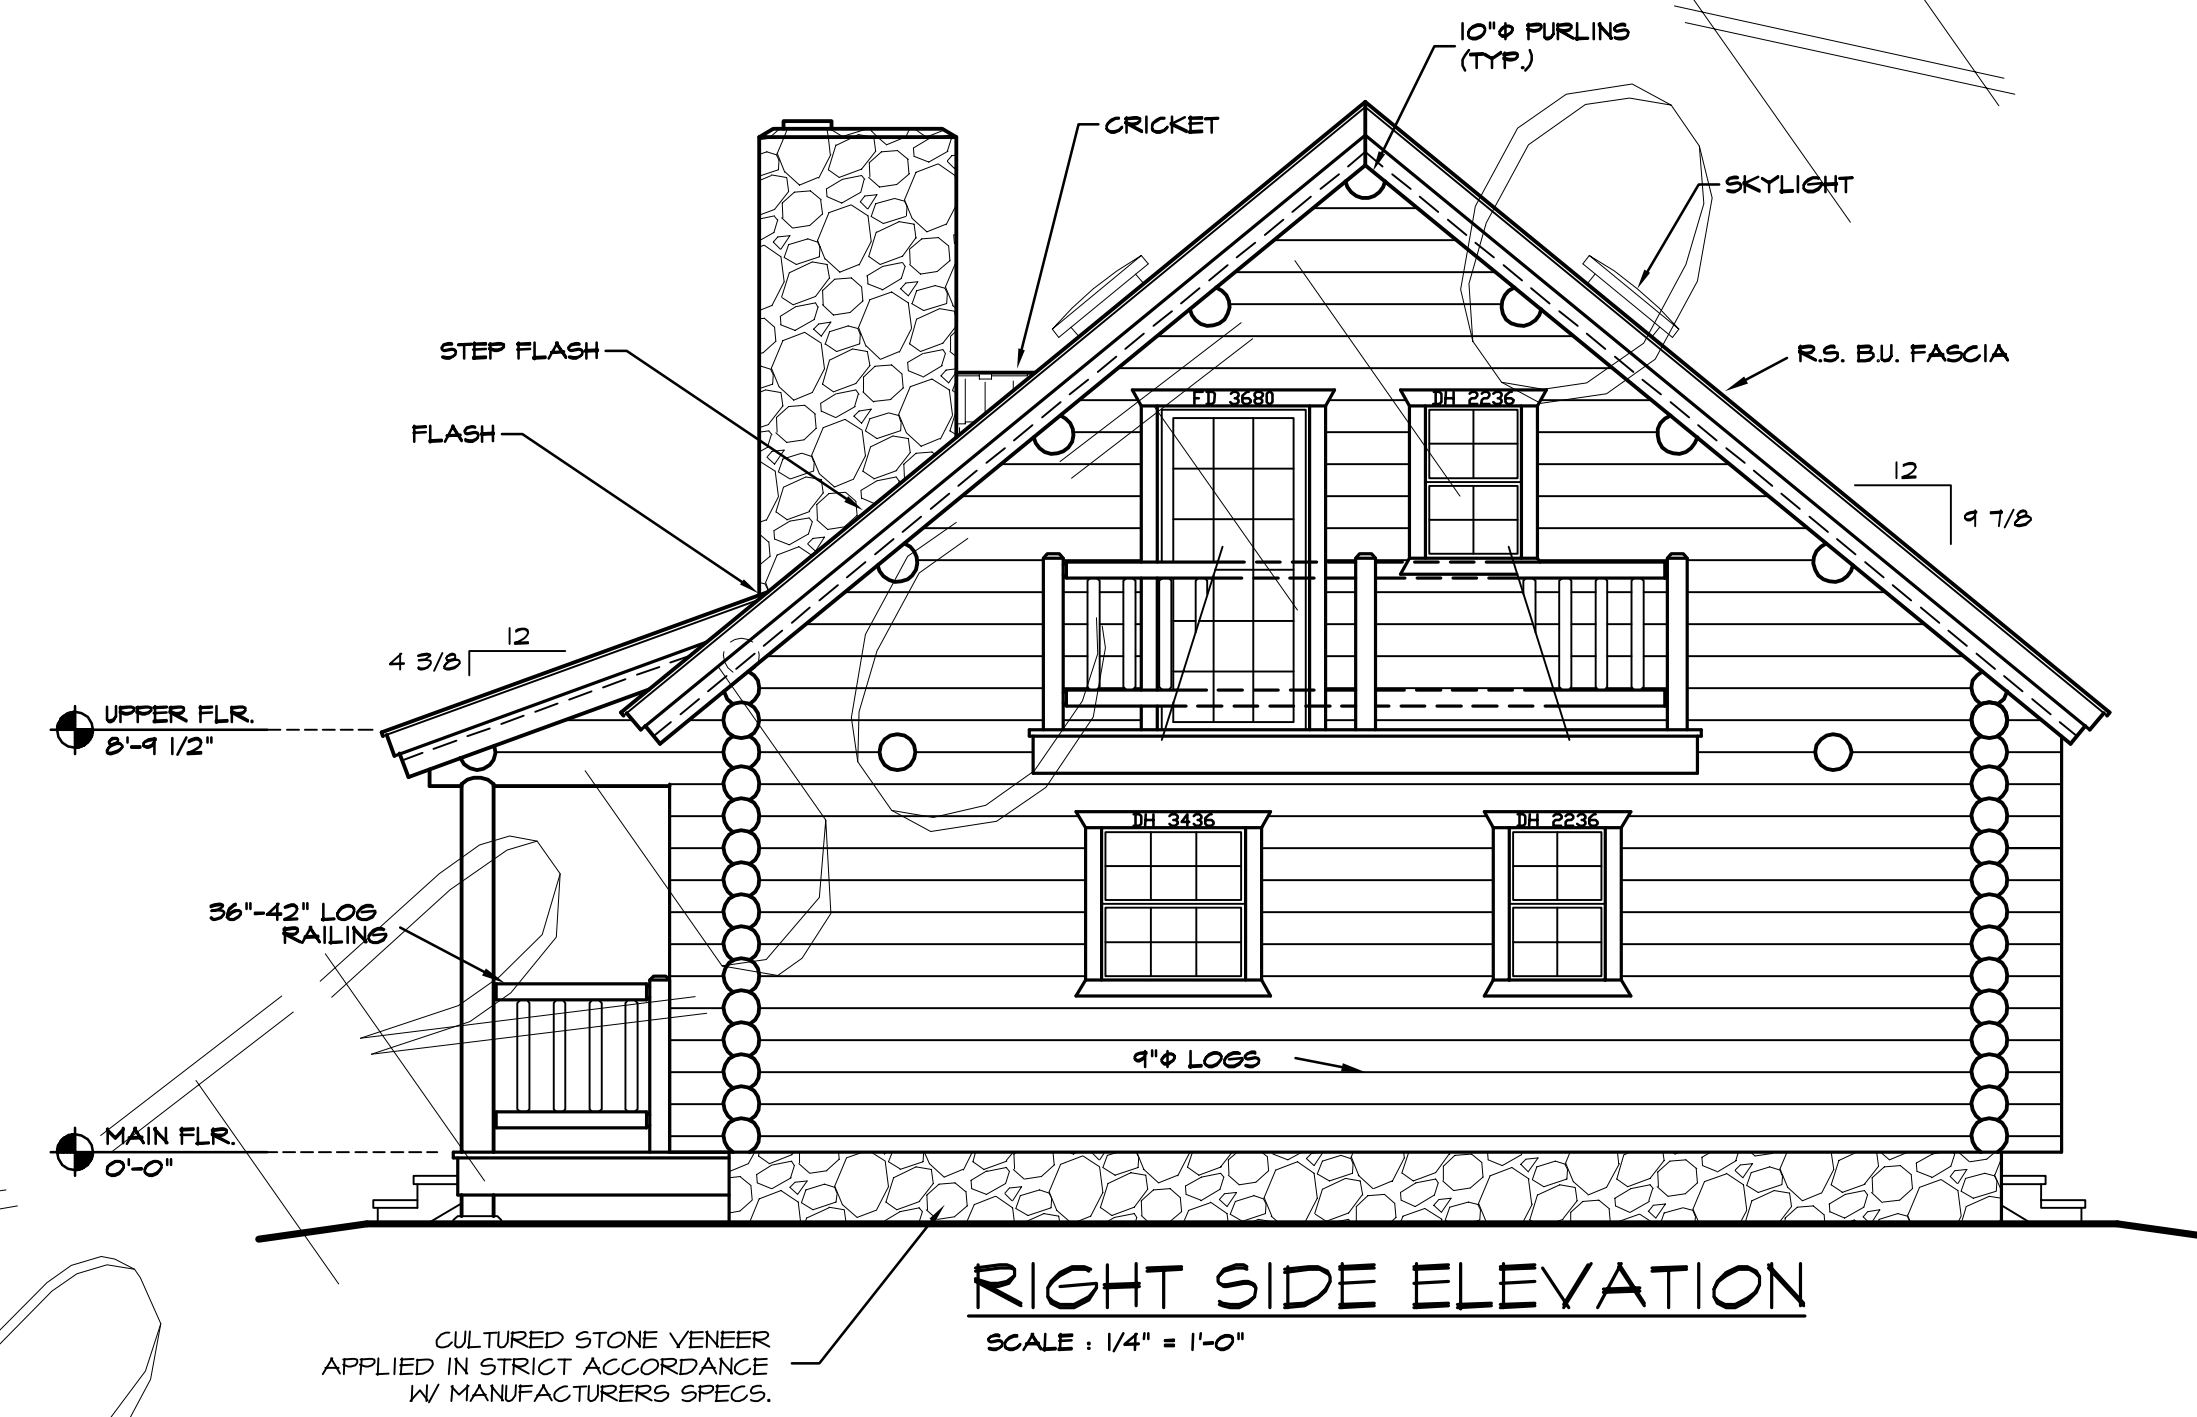

RIGHT SIDE ELEVATION
SCALE: 1/4" = 1'-0"

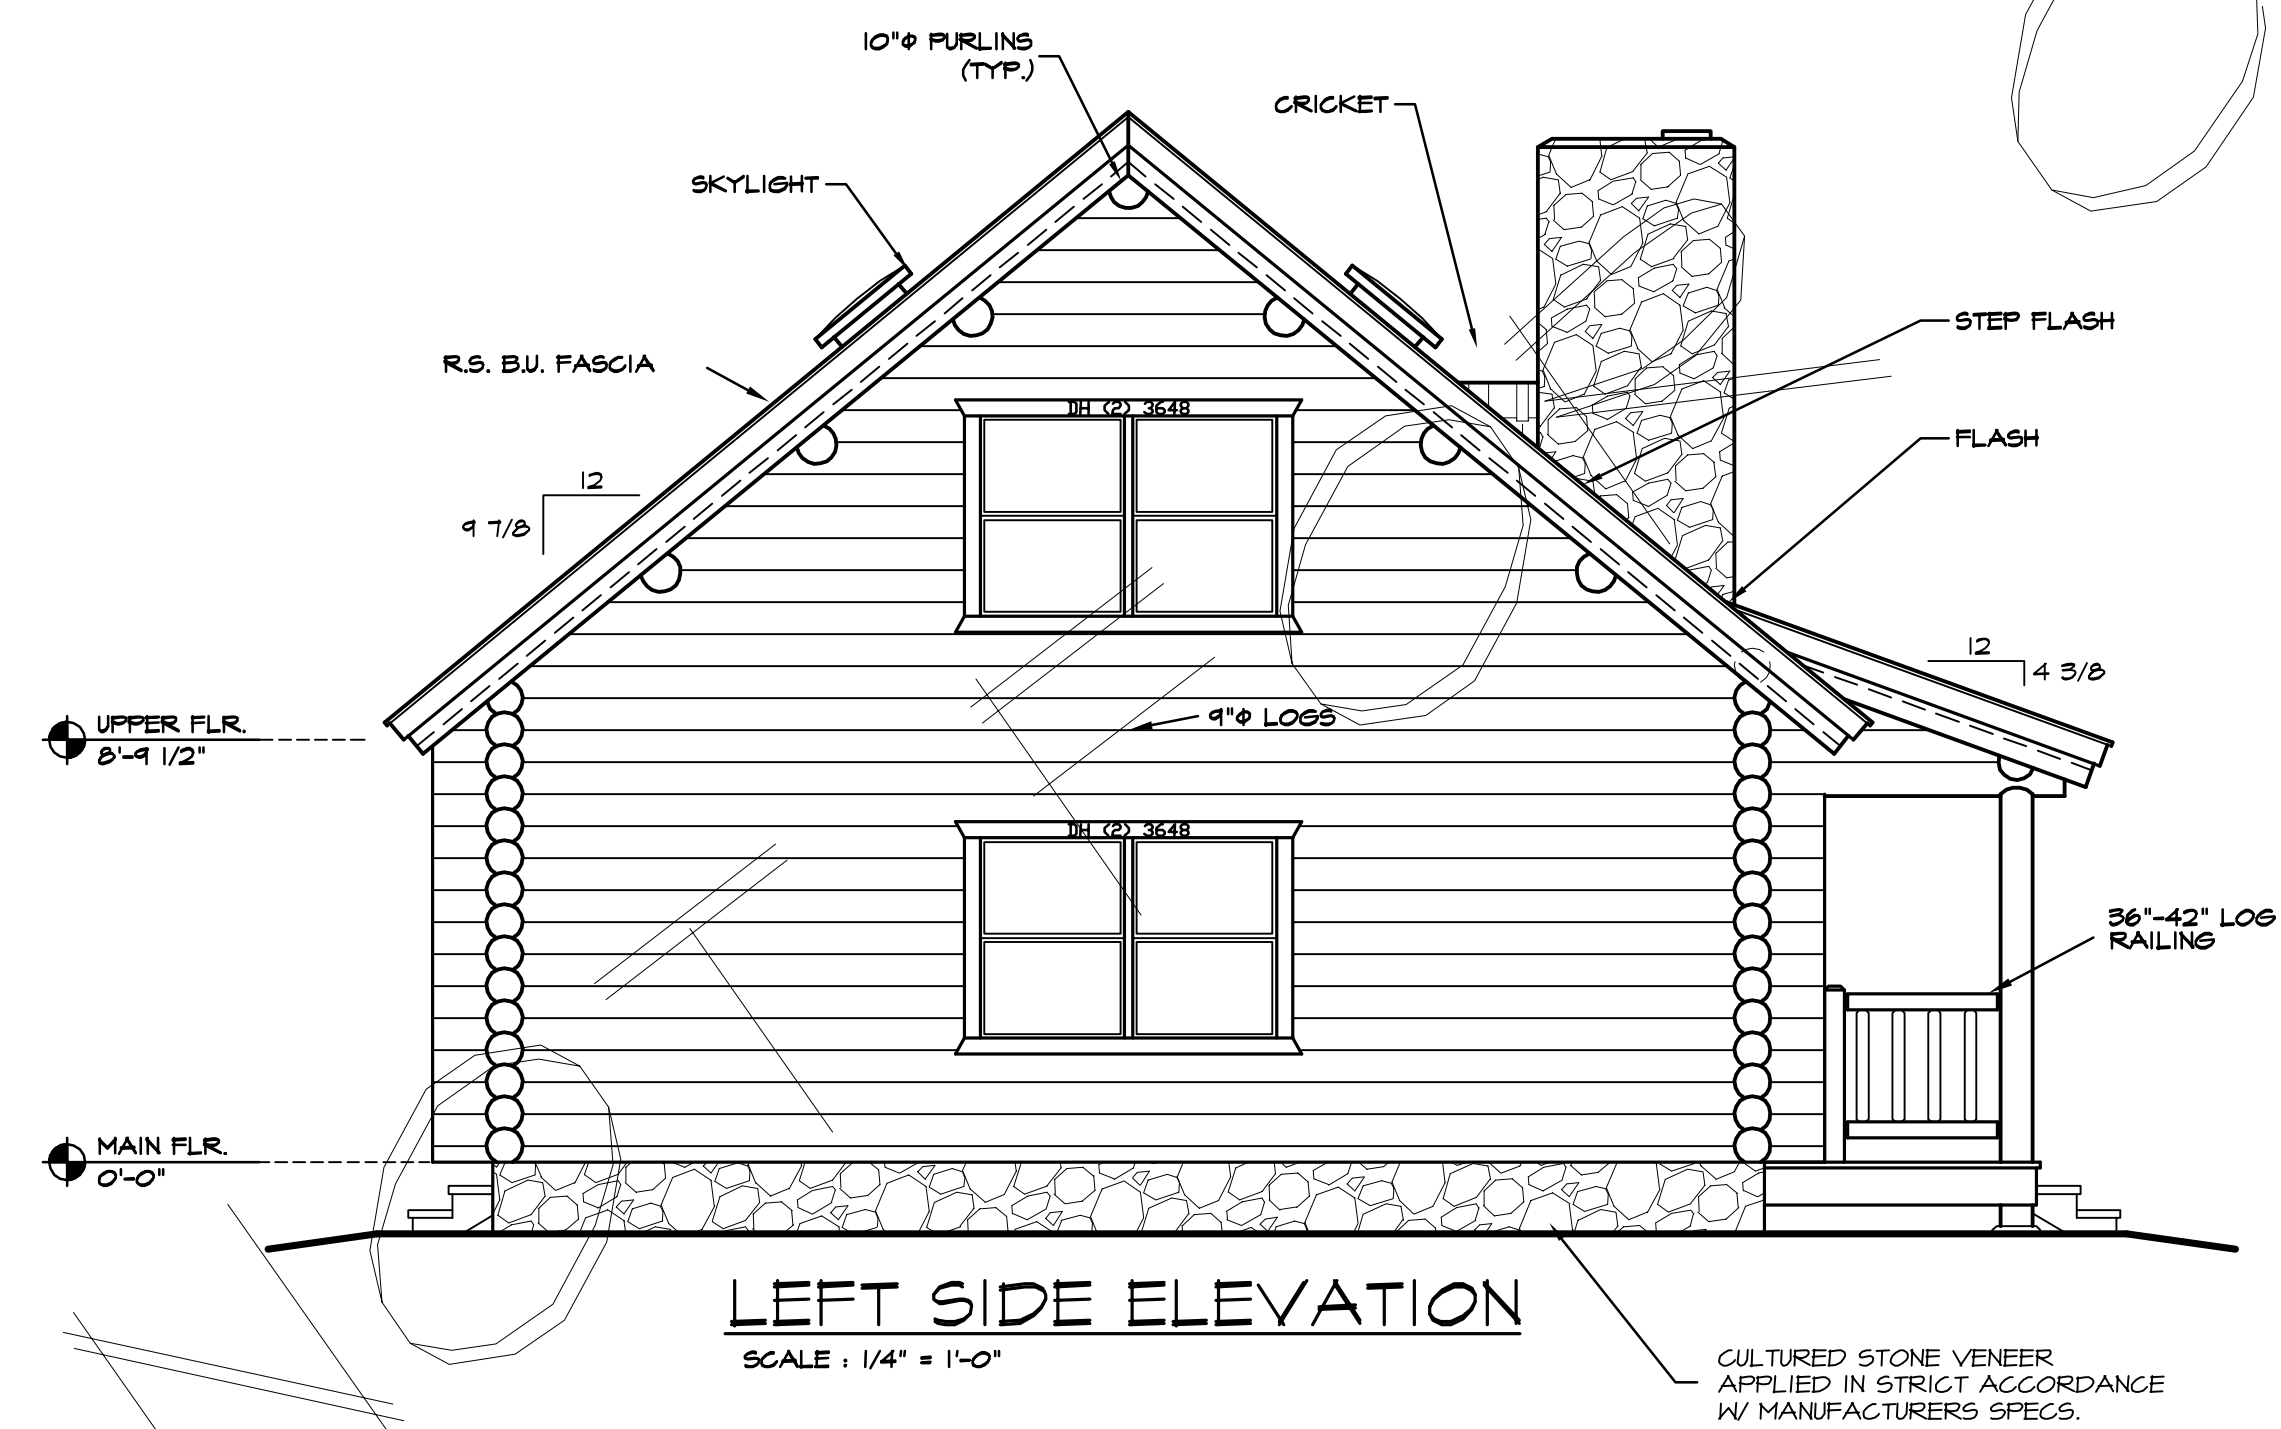

LEFT SIDE ELEVATION
SCALE: 1/4" = 1'-0"



REAR ELEVATION
SCALE: 1/4" = 1'-0"

CULTURED STONE VENEER APPLIED IN STRICT ACCORDANCE W/ MANUFACTURERS SPECS.

COONKINS

NOTE:
EVERY EFFORT HAS BEEN MADE TO ASSURE THE ACCURACY OF DIMENSIONS AND DETAILS. HOWEVER, IT IS THE RESPONSIBILITY OF THE BUILDER TO VERIFY ALL MEASUREMENTS.

THE ELEVATION DRAWINGS ARE ONLY GRAPHIC REPRESENTATIONS - REFER TO THE BUILDING SECTION PAGES FOR ACTUAL DIMENSIONS.

ALL WINDOW OPENINGS, LOG TRUSSES, LOG RAFTERS, POSTS AND GABLE ENDS REQUIRE FIELD CUTTING.

REV.	BDL
REV.	BDL
THE CALLING LAKE BUILDING ELEVATIONS	
QuickDras Design Inc.	
450 BROTHERS WAY CORVALLIS, WA 97338 Phone # (509) 571-7046 Fax # (509) 571-2289	
DATE	
JOB #	
LOG SIZE	9" φ
SHEET	2 OF 4