




LEFT ELEVATION
SCALE: 1/4" = 1'-0"

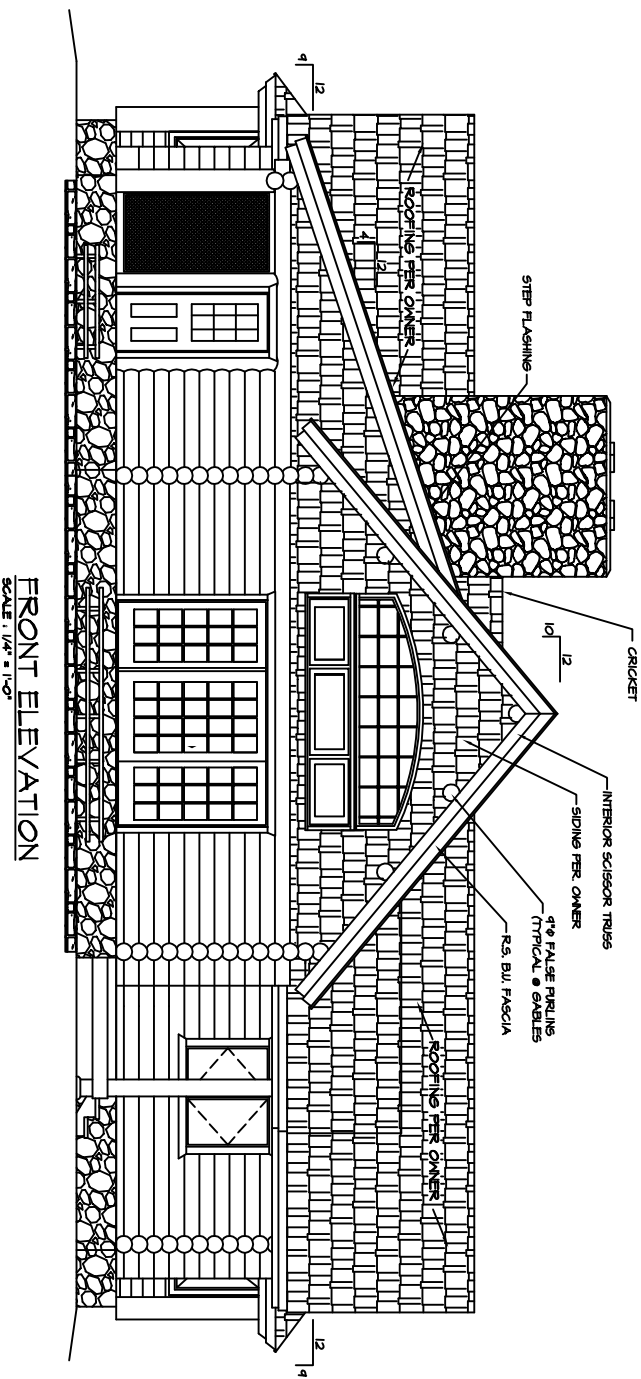

FRONT ELEVATION
SCALE: 1/4" = 1'-0"

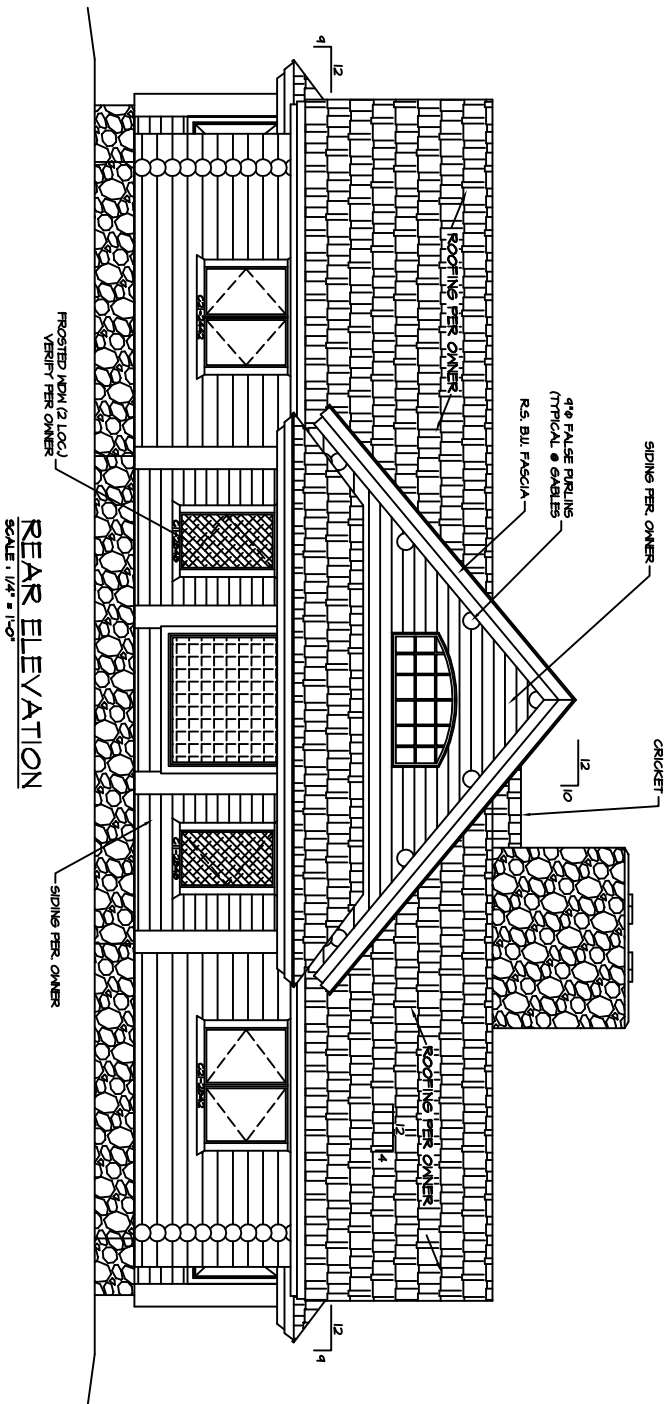

REAR ELEVATION
SCALE: 1/4" = 1'-0"

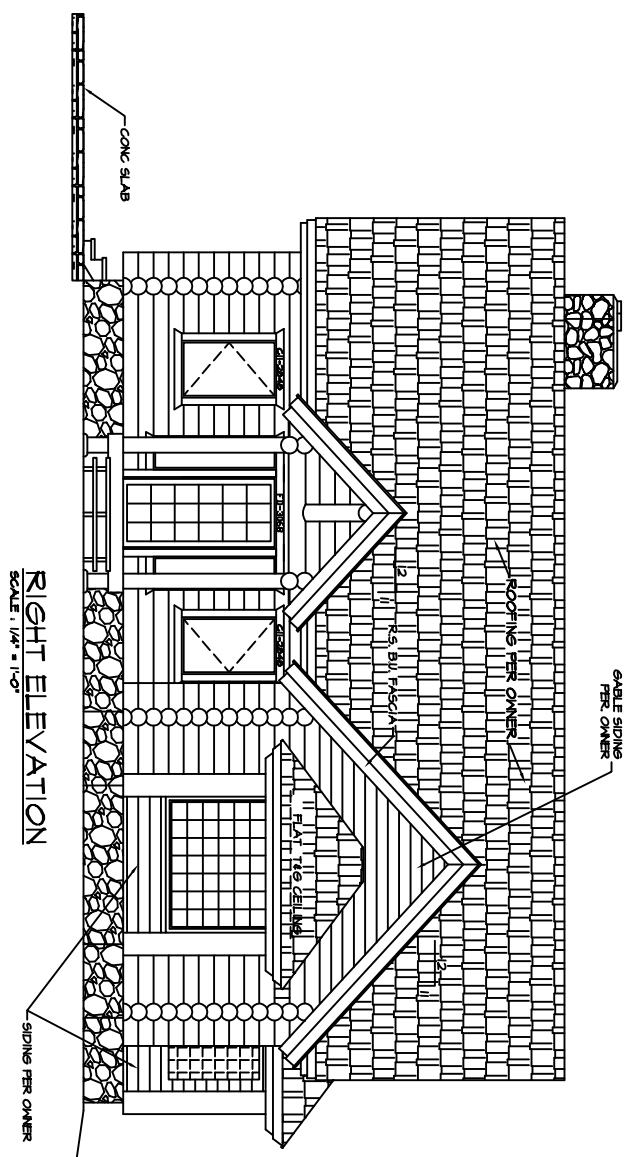

RIGHT ELEVATION
SCALE: 1/4" = 1'-0"

NOTE:
EVERY EFFORT HAS BEEN MADE TO
ASSURE THE ACCURACY OF DIMENSIONS
AND DETAILS HOWEVER IT IS THE
OWNER'S RESPONSIBILITY TO
VERIFY ALL REQUIREMENTS.

ALL WINDOW OPENINGS, LOG TRUSSES,
LOG RAFTERS, PORTS AND GABLE
ENDS REQUIRE FIELD FINISHING.

SHEET
2
OF
8

QuickDraw Design

BRADLEY D. LETZIG
brad@quickdrawdesign.net

450 BROTHERS WAY
CORVALLIS, MT 59828

Phone • (406) 570-1046
Fax • (866)501-2284

THE DEER MEADOW
ELEVATIONS

REV. 4-20-02 BDL

REV.