




FRONT ELEVATION
SCALE: 1/4" = 1'-0"

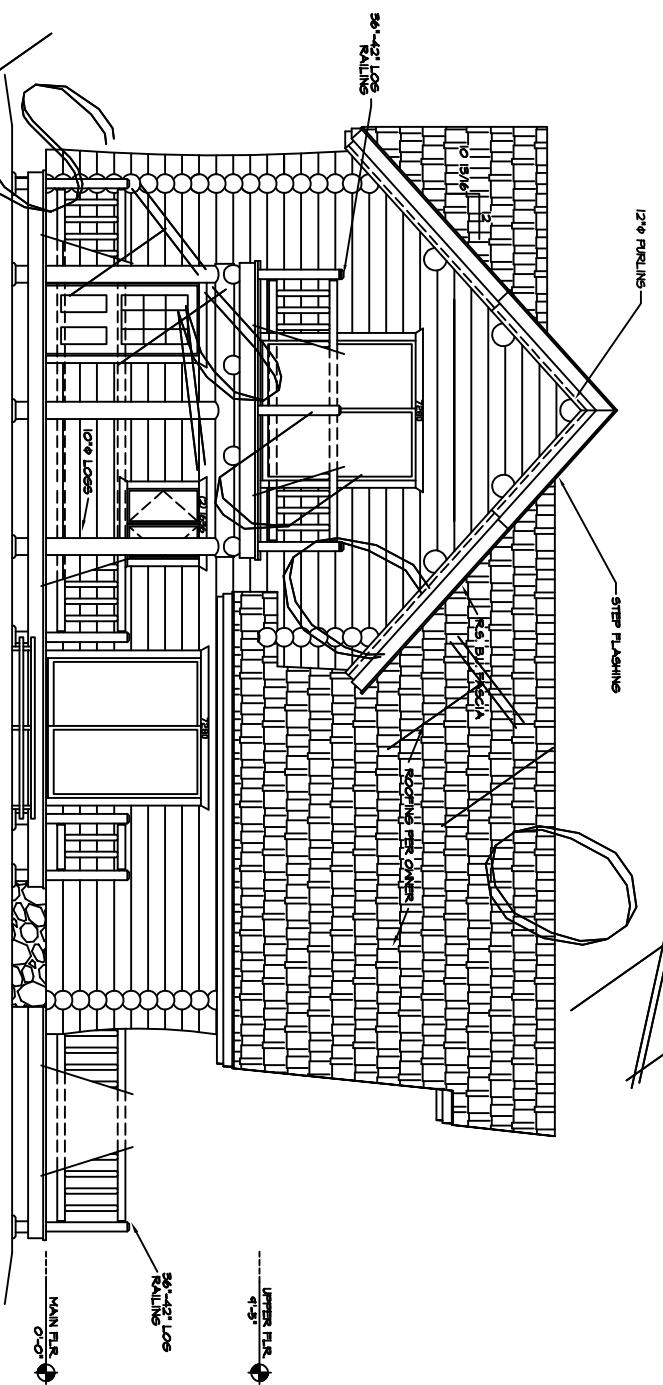

LEFT SIDE ELEVATION
SCALE: 1/4" = 1'-0"

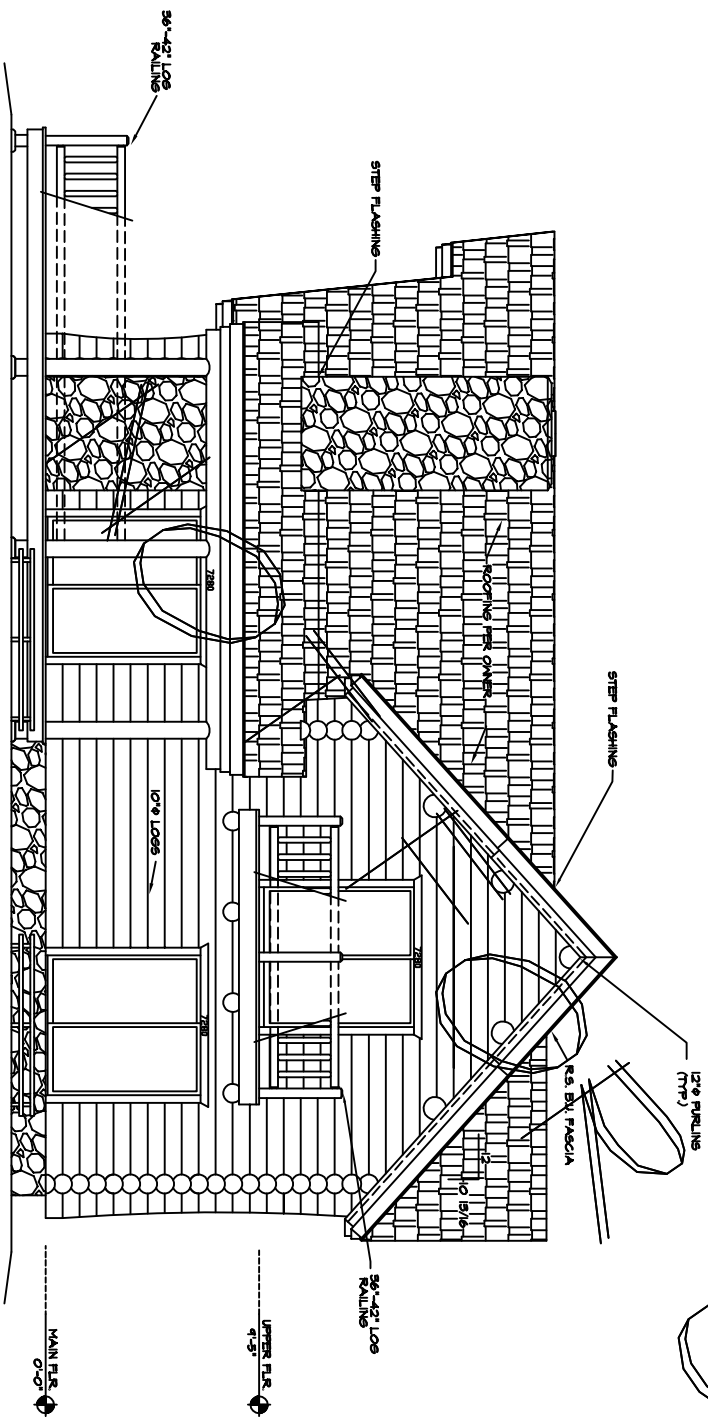

RIGHT SIDE ELEVATION
SCALE: 1/4" = 1'-0"

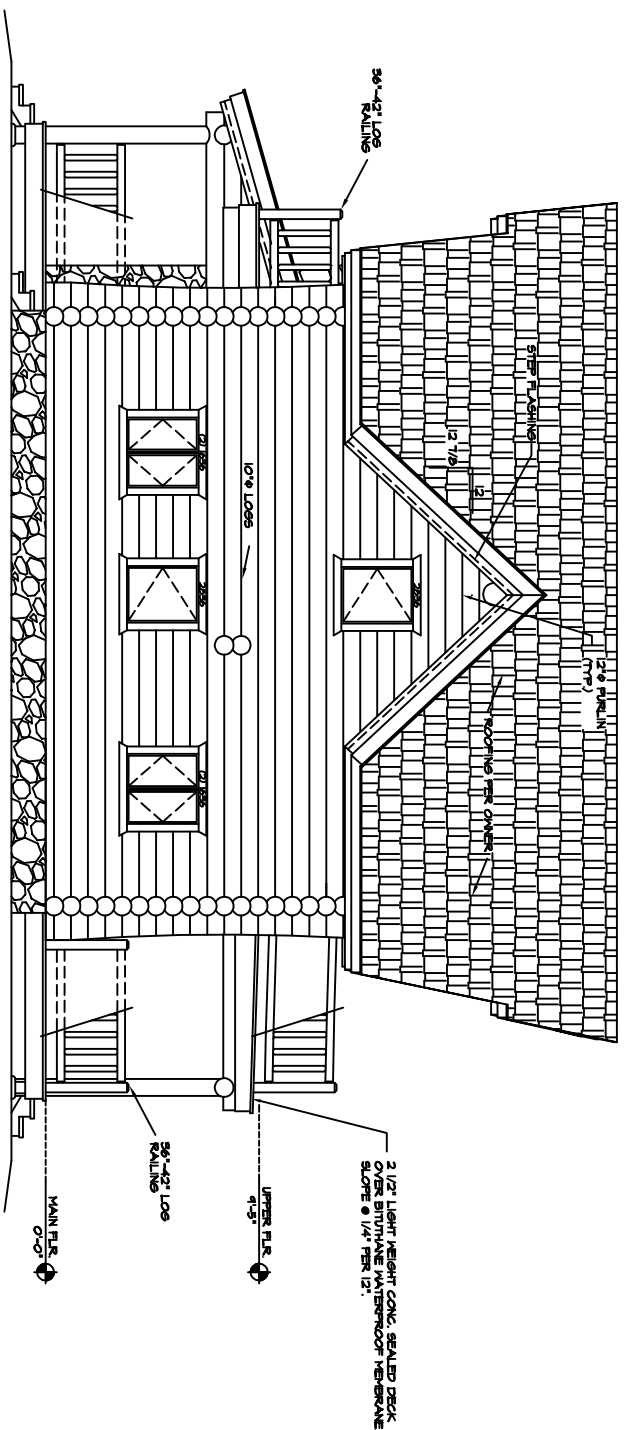

REAR ELEVATION
SCALE: 1/4" = 1'-0"

NOTE:
EVERY EFFORT HAS BEEN MADE TO
ASSURE THE ACCURACY OF DIMENSIONS
AND DETAILS HOWEVER, IN THE
FIELD, THE CONTRACTOR SHALL
VERIFY ALL MEASUREMENTS.

002

THE ELEVATION DRAWINGS ARE ONLY
INTENDED TO SHOW THE GENERAL
APPEARANCE OF THE BUILDING SECTION
FOR ACTUAL DIMENSIONS.
PER SPEC'S SHEET #5
ALL WINDOW OPENINGS, LOG TRUSSES,
LOG RAFTERS, POSTS AND GABLE
ENDS REQUIRE FIELD CUTTING.