




NOTE:  
 EVERY EFFORT HAS BEEN MADE TO  
 ASSURE THE ACCURACY OF DIMENSIONS  
 AND DETAILS. HOWEVER, IT IS THE  
 RESPONSIBILITY OF THE USER TO  
 VERIFY ALL MEASUREMENTS.

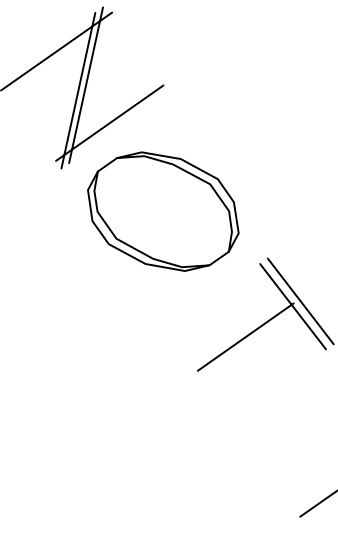

LOFT FLOOR PLAN  
 SCALE: 1/4" = 1'-0"



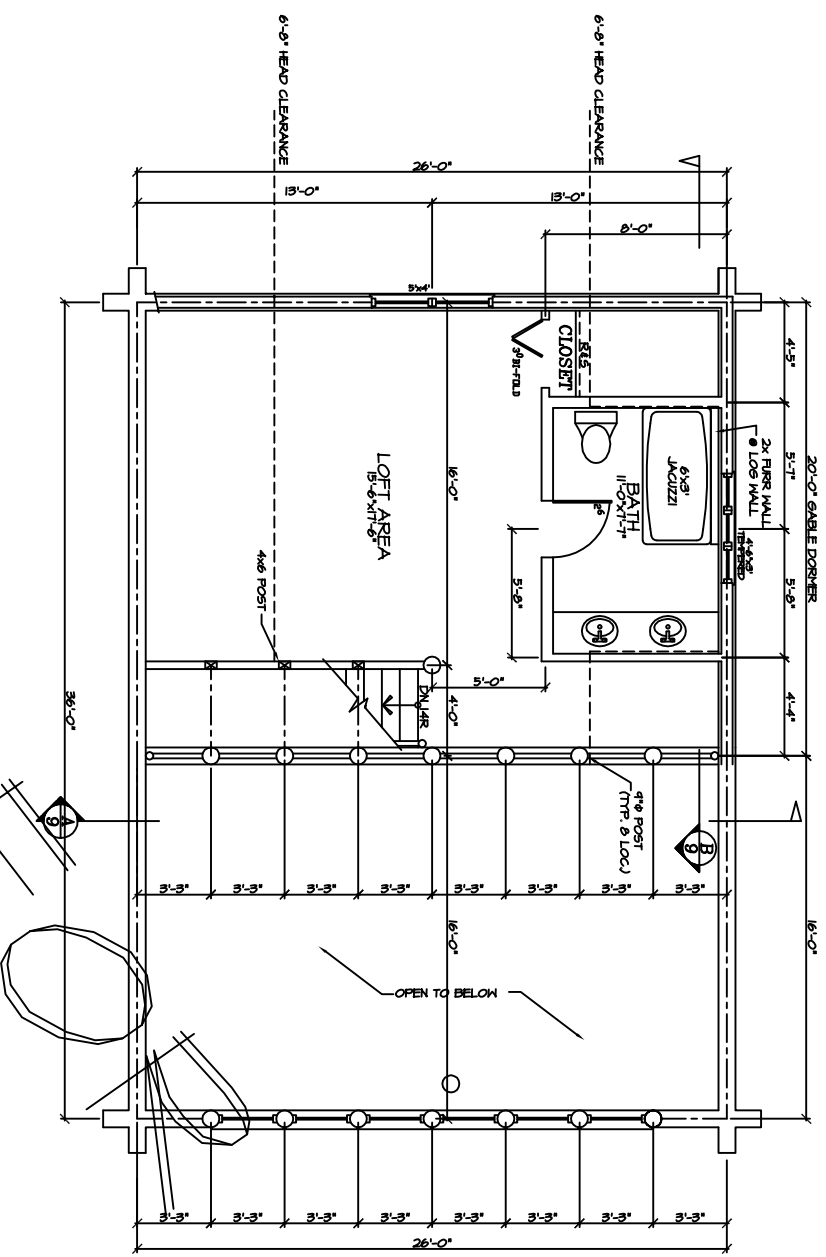


MAIN FLOOR PLAN  
 SCALE: 1/4" = 1'-0"

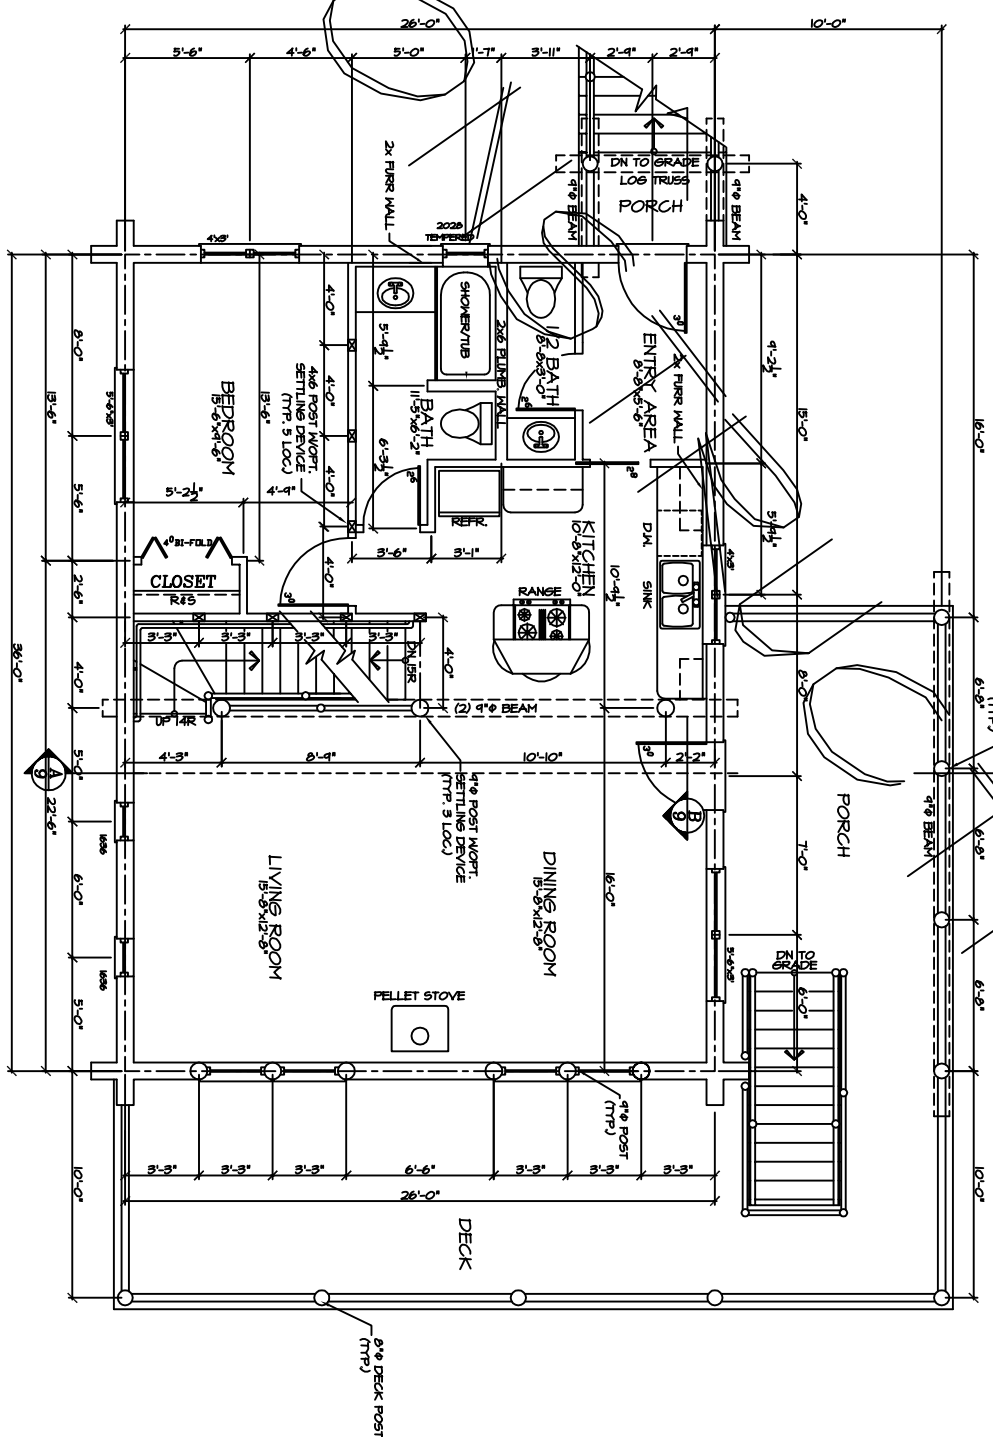

SQUARE FOOTAGE:	
MAIN FLOOR:	496 SQ. FT.
LOFT FLOOR:	250 SQ. FT.
TOTAL:	1466 SQ. FT.
BASEMENT:	496 SQ. FT.

PER SPECS ON SHEET #1  
 ALL WINDOW OPENINGS, LOG TRUSSES,  
 LOG RAFTERS, POSTS AND GABLE  
 ENDS REQUIRE FIELD CUTTING.

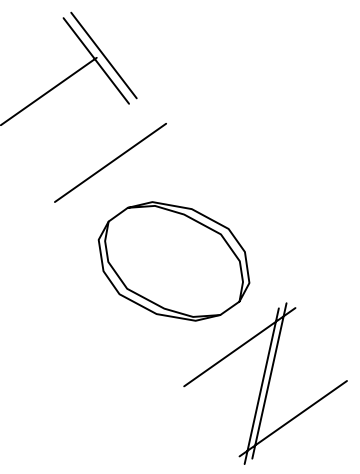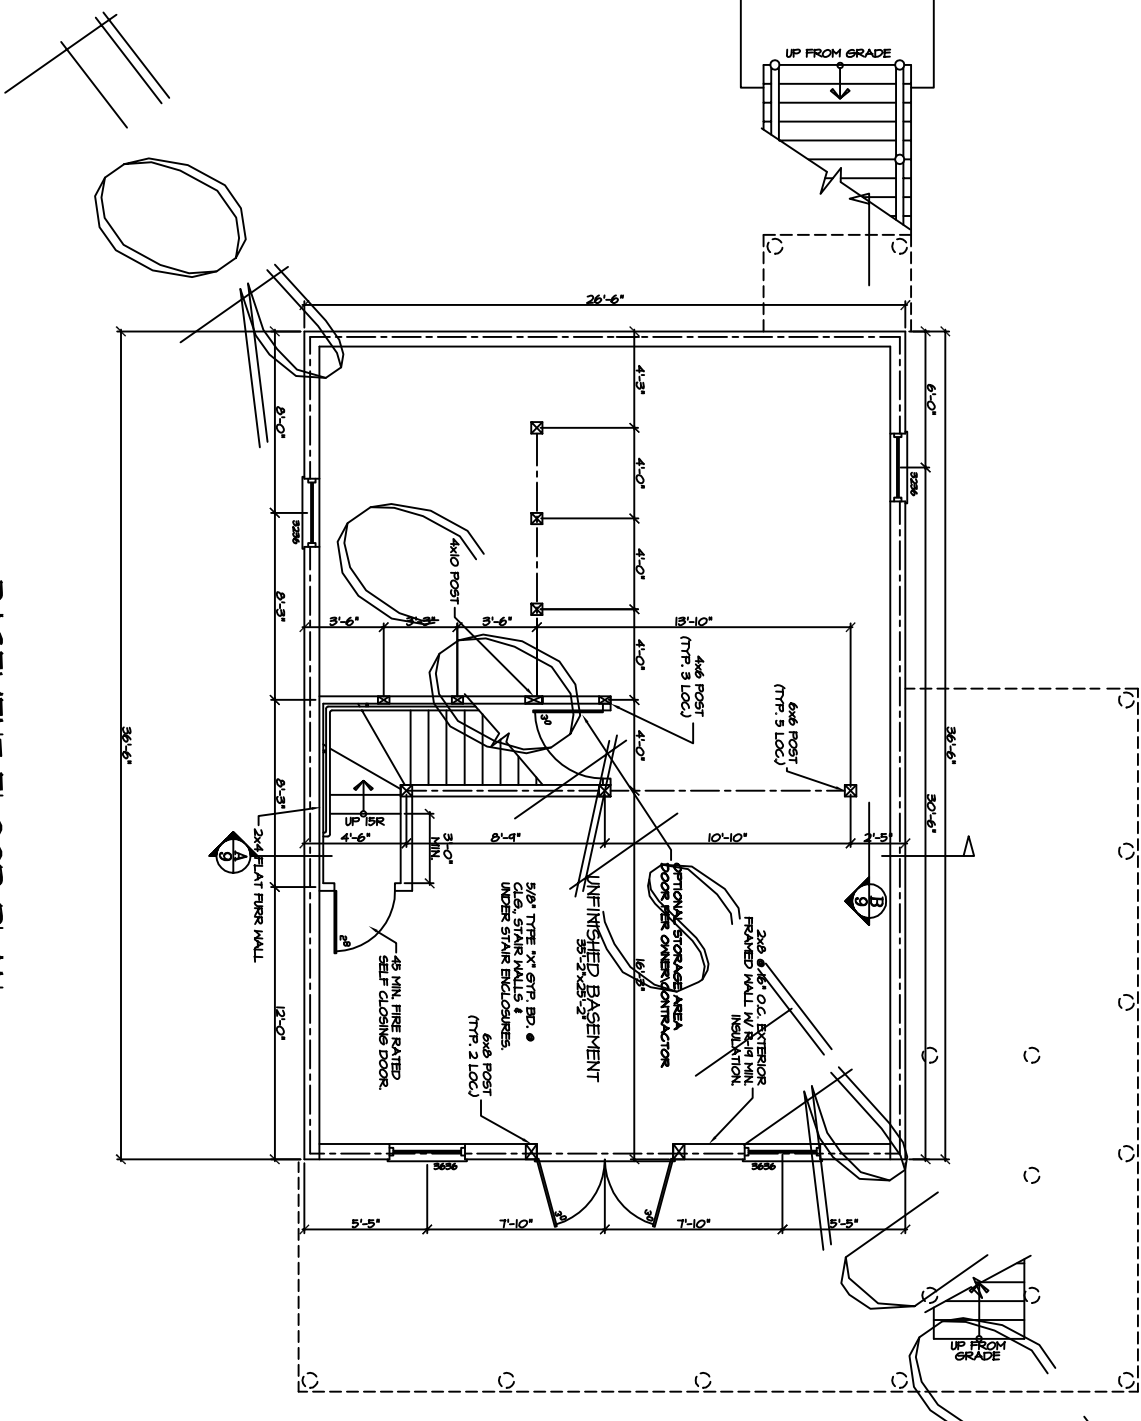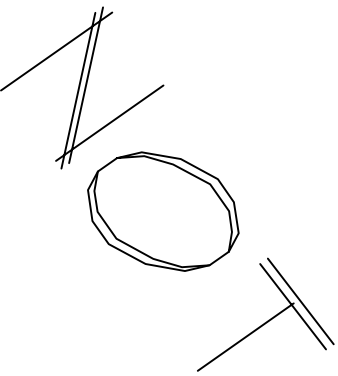


**BASEMENT FLOOR PLAN**  
SCALE: 1/4" = 1'-0"

NOTE:  
EVERY EFFORT HAS BEEN MADE TO  
ASSURE THE ACCURACY OF DIMENSIONS  
AND DETAILS HOWEVER IN THE  
FIELD THE CONTRACTOR SHALL  
VERIFY ALL MEASUREMENTS.


PER SPECS ON SHEET #1

<b>SQUARE FOOTAGE:</b>	
MAIN FLOOR:	4196 SQ. FT.
LOFT FLOOR:	250 SQ. FT.
TOTAL:	1466 SQ. FT.
BASEMENT:	4196 SQ. FT.


ALL WINDOW OPENINGS, LOG TRUSSES,  
LOG RAFTERS, POSTS AND GABLE  
ENDS REQUIRE FIELD CUTTING.

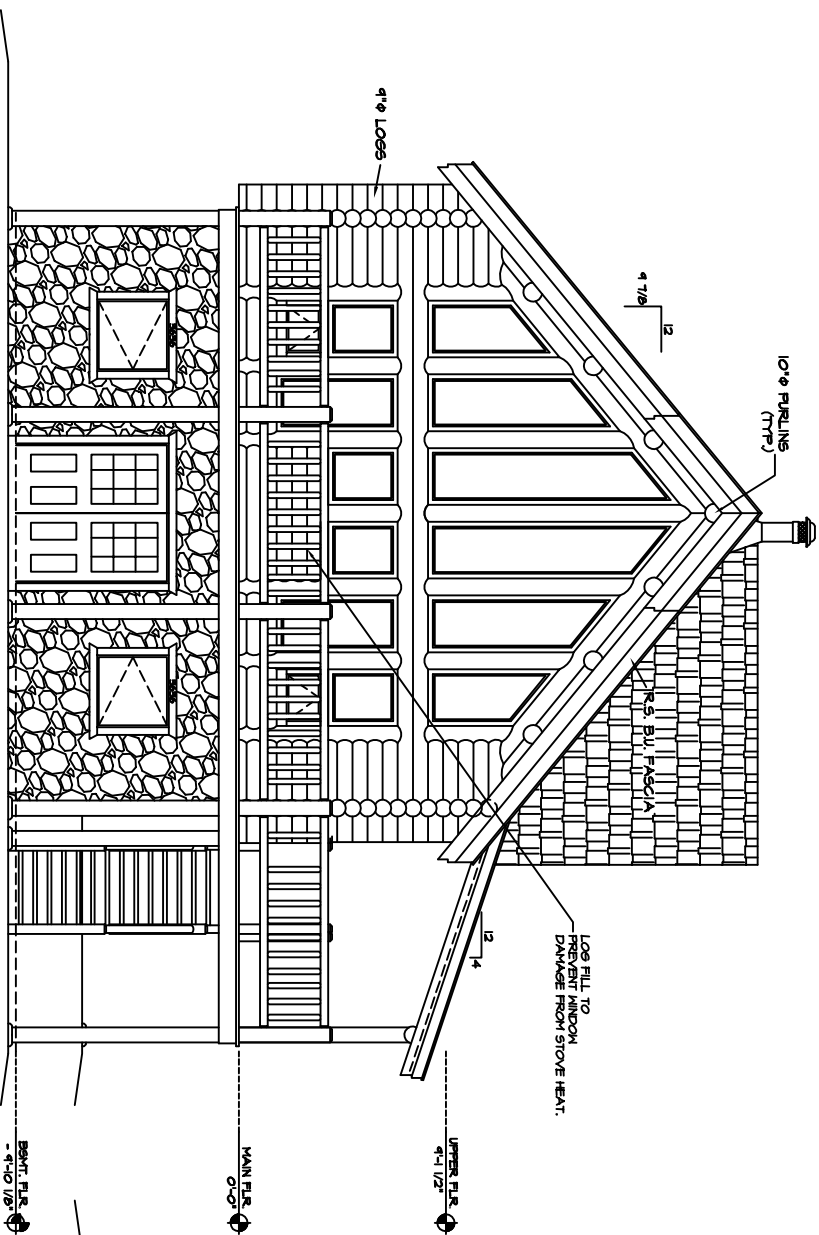


FRONT ELEVATION  
SCALE: 1/4" = 1'-0"

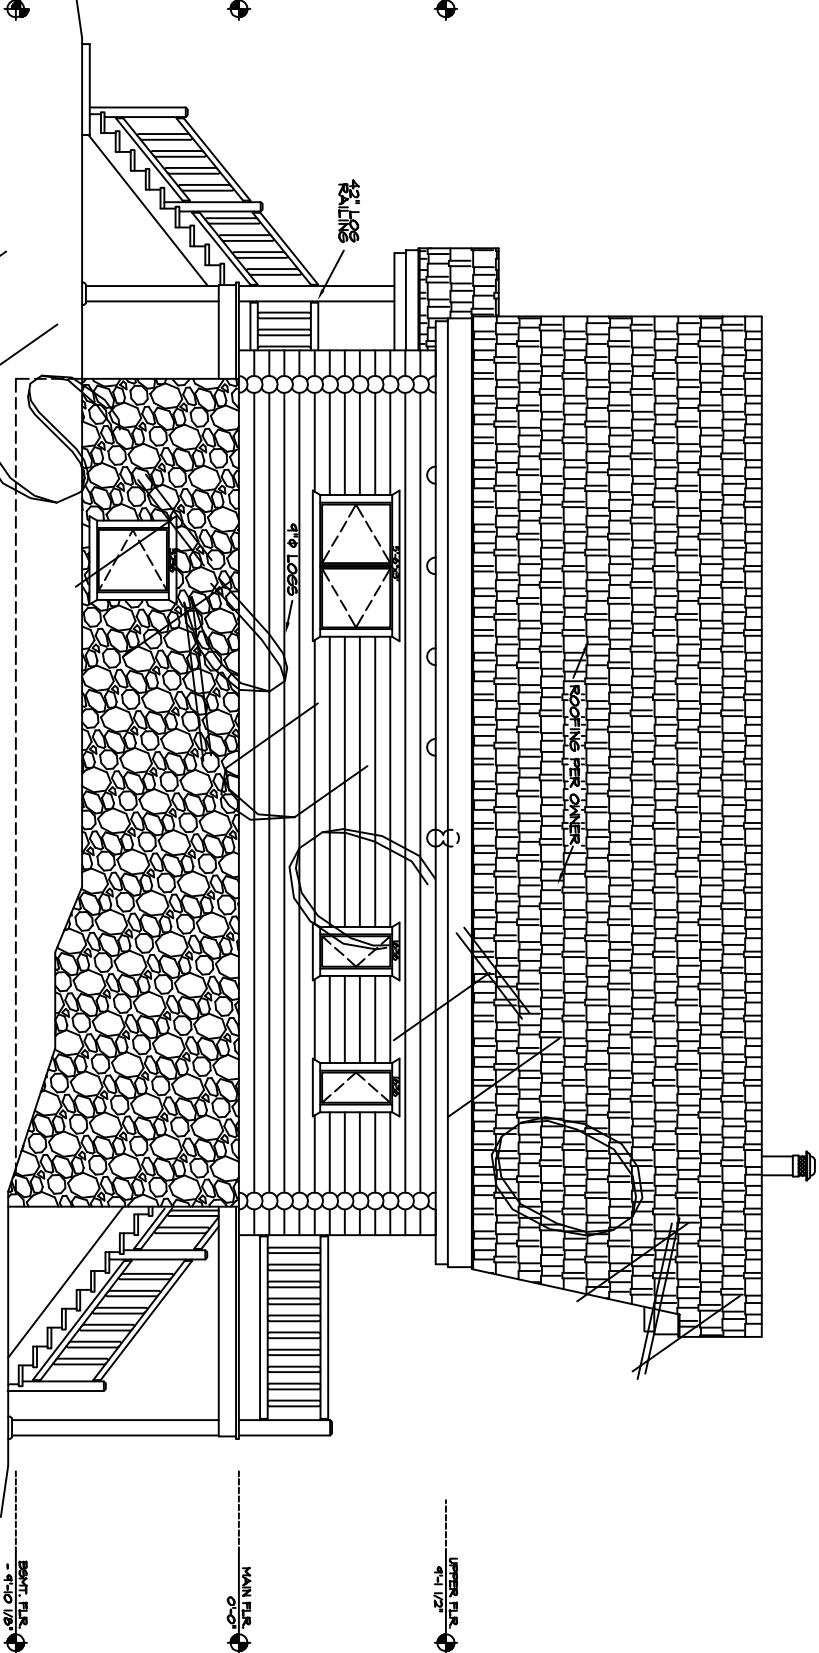

LEFT SIDE ELEVATION  
SCALE: 1/4" = 1'-0"

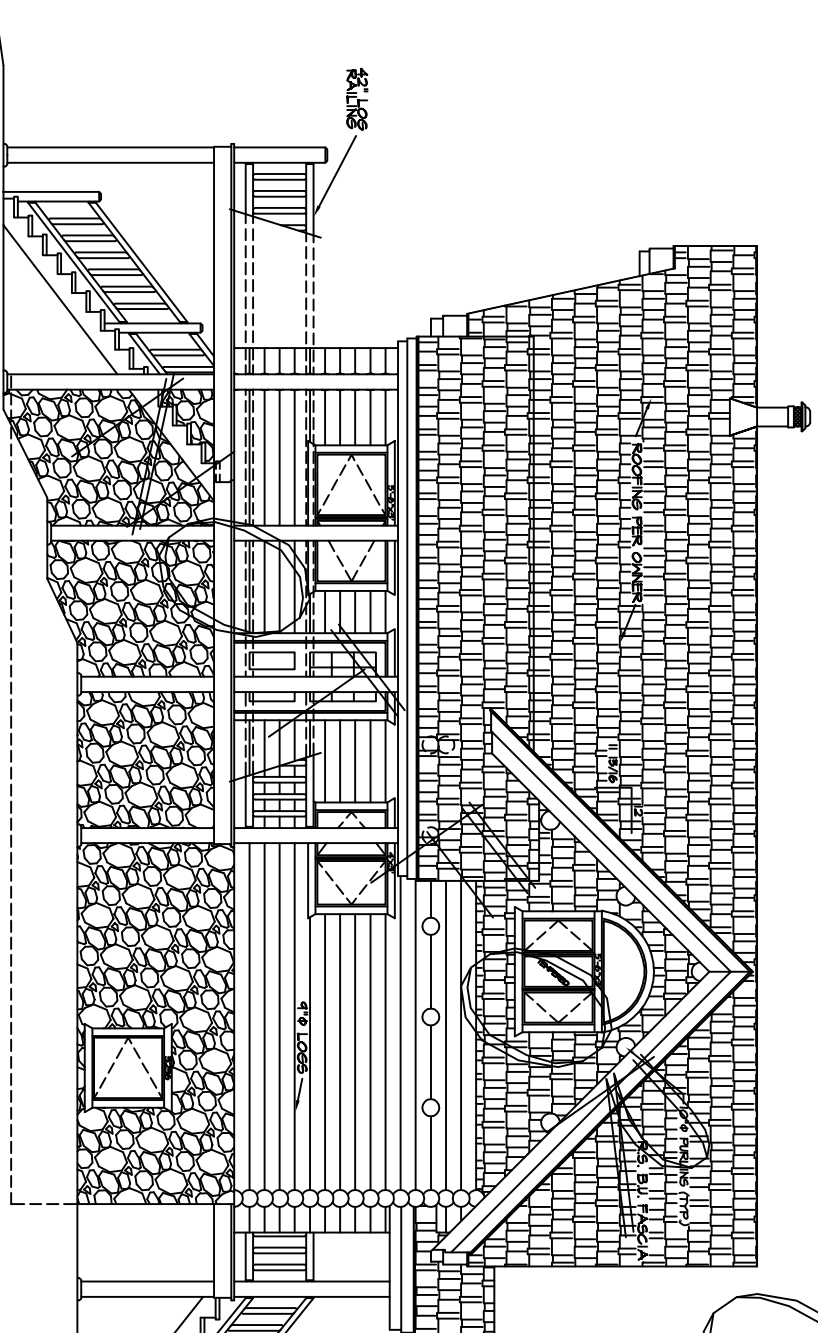

RIGHT SIDE ELEVATION  
SCALE: 1/4" = 1'-0"

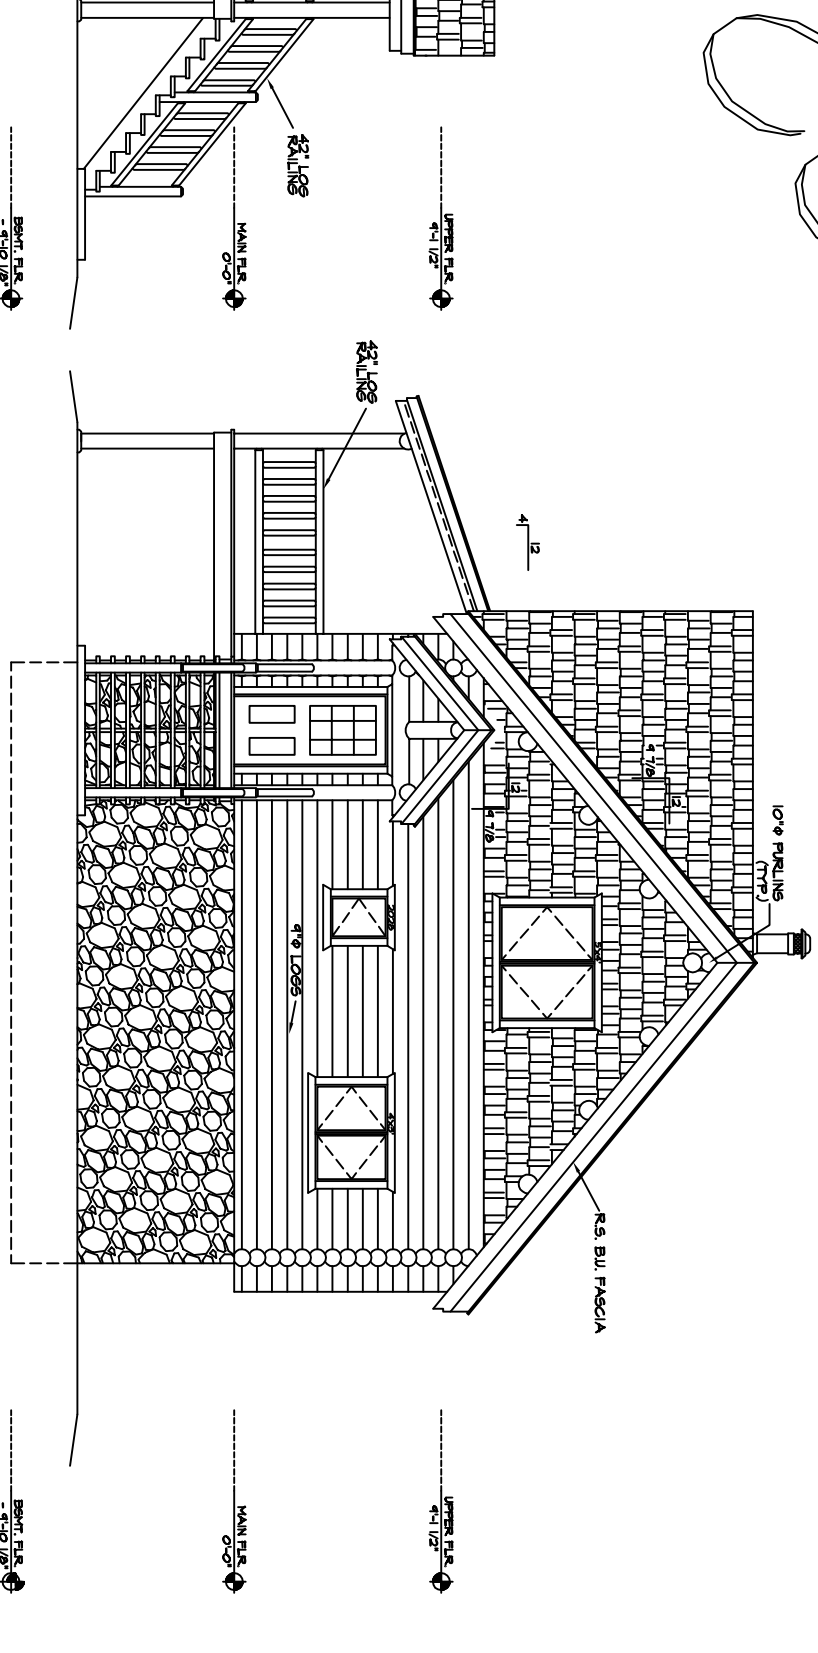

REAR ELEVATION  
SCALE: 1/4" = 1'-0"

NOTE:  
EVERY EFFORT HAS BEEN MADE TO  
ASSURE THE ACCURACY OF DIMENSIONS  
AND DETAILS, HOWEVER, IT IS THE  
RESPONSIBILITY OF THE CLIENT TO  
VERIFY ALL MEASUREMENTS.

PER SPECS ON SHEET #1

THE ELEVATION DRAWINGS ARE ONLY  
GRAPHIC REPRESENTATIONS - REFER  
TO THE BUILDING SECTION PAGES  
FOR ACTUAL DIMENSIONS.

ALL WINDOW OPENINGS, LOG TRUSSES,  
LOG RATHERS, POSTS AND GABLE  
ENDS REQUIRE FIELD CUTTING.