




NOTE:
 EVERY EFFORT HAS BEEN MADE TO
 ASSURE THE ACCURACY OF DIMENSIONS
 AND DETAILS. HOWEVER, IT IS THE
 RESPONSIBILITY OF THE USER TO
 VERIFY ALL MEASUREMENTS.

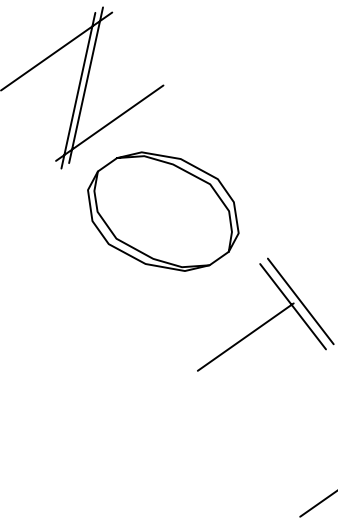

LOFT FLOOR PLAN
 SCALE: 1/4" = 1'-0"

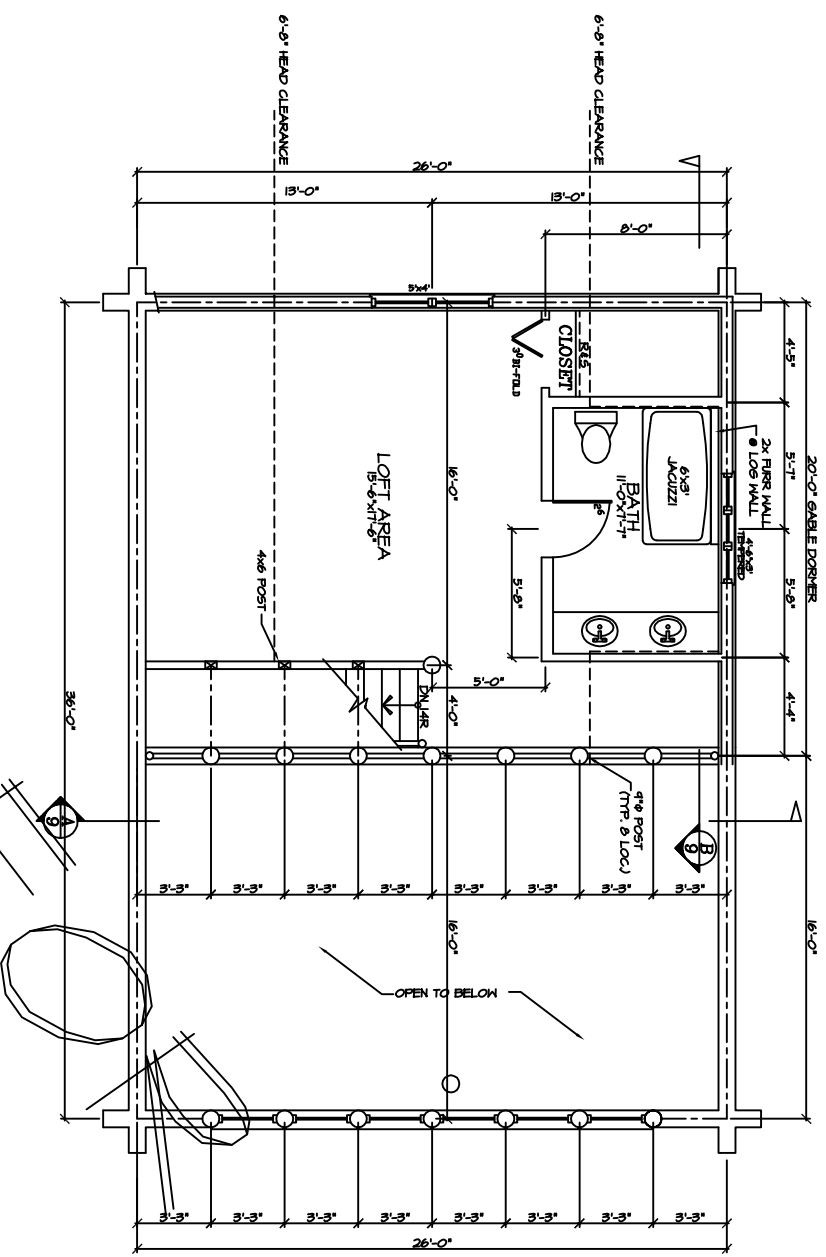


MAIN FLOOR PLAN
 SCALE: 1/4" = 1'-0"

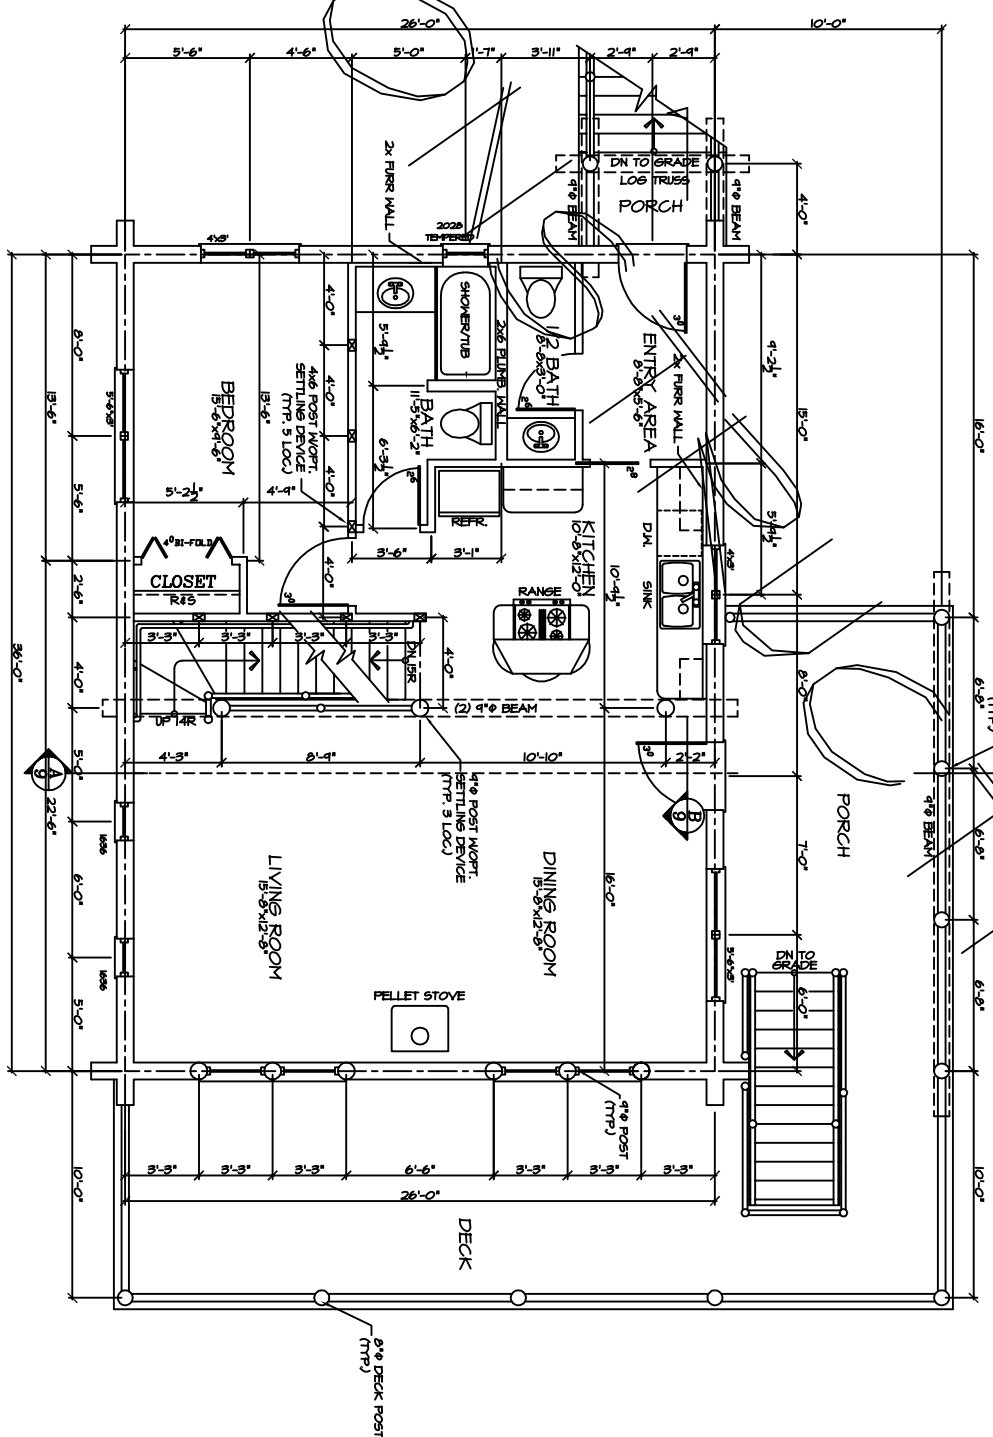


SQUARE FOOTAGE:	
MAIN FLOOR:	496 SQ. FT.
LOFT FLOOR:	250 SQ. FT.
TOTAL:	1466 SQ. FT.
BASEMENT:	496 SQ. FT.


PER SPECS ON SHEET #1
 ALL WINDOW OPENINGS, LOG TRUSSES,
 LOG RAFTERS, POSTS AND GABLE
 ENDS REQUIRE FIELD CUTTING.

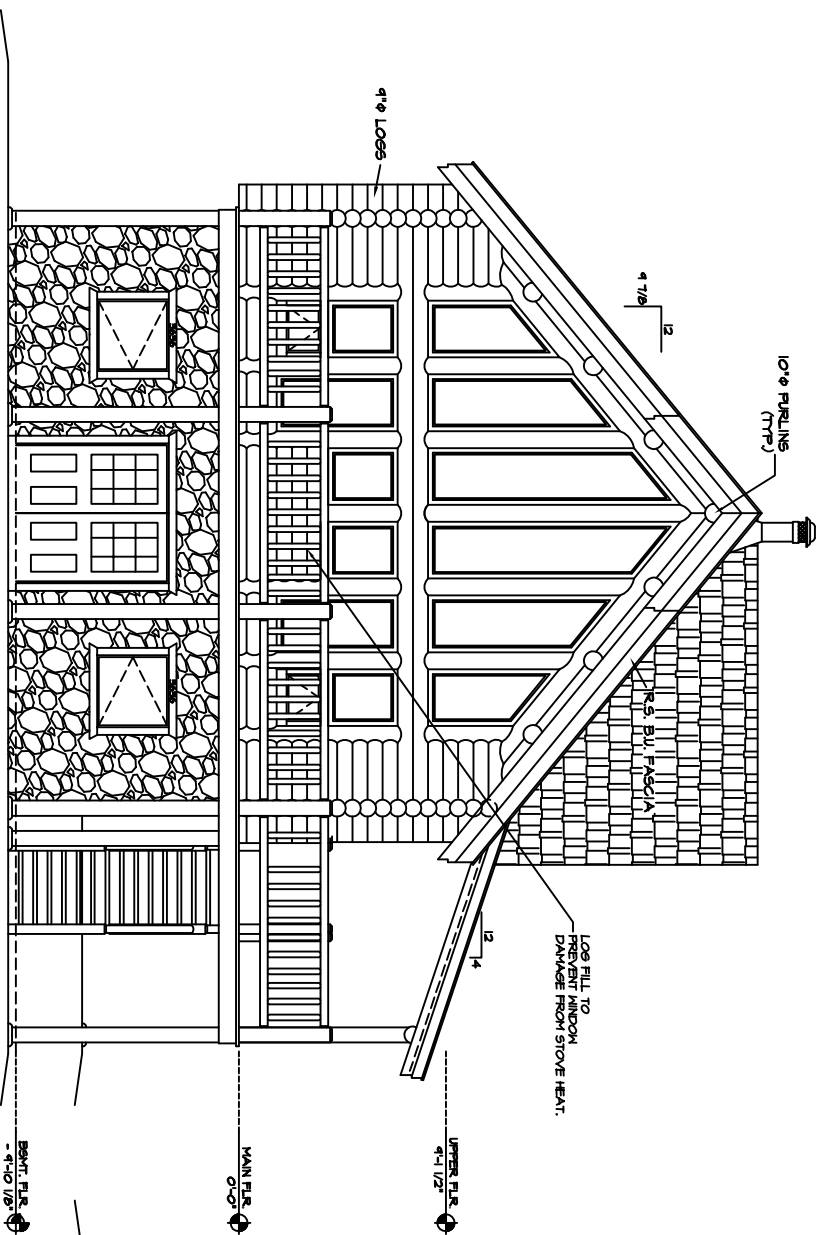


FRONT ELEVATION
SCALE: 1/4" = 1'-0"

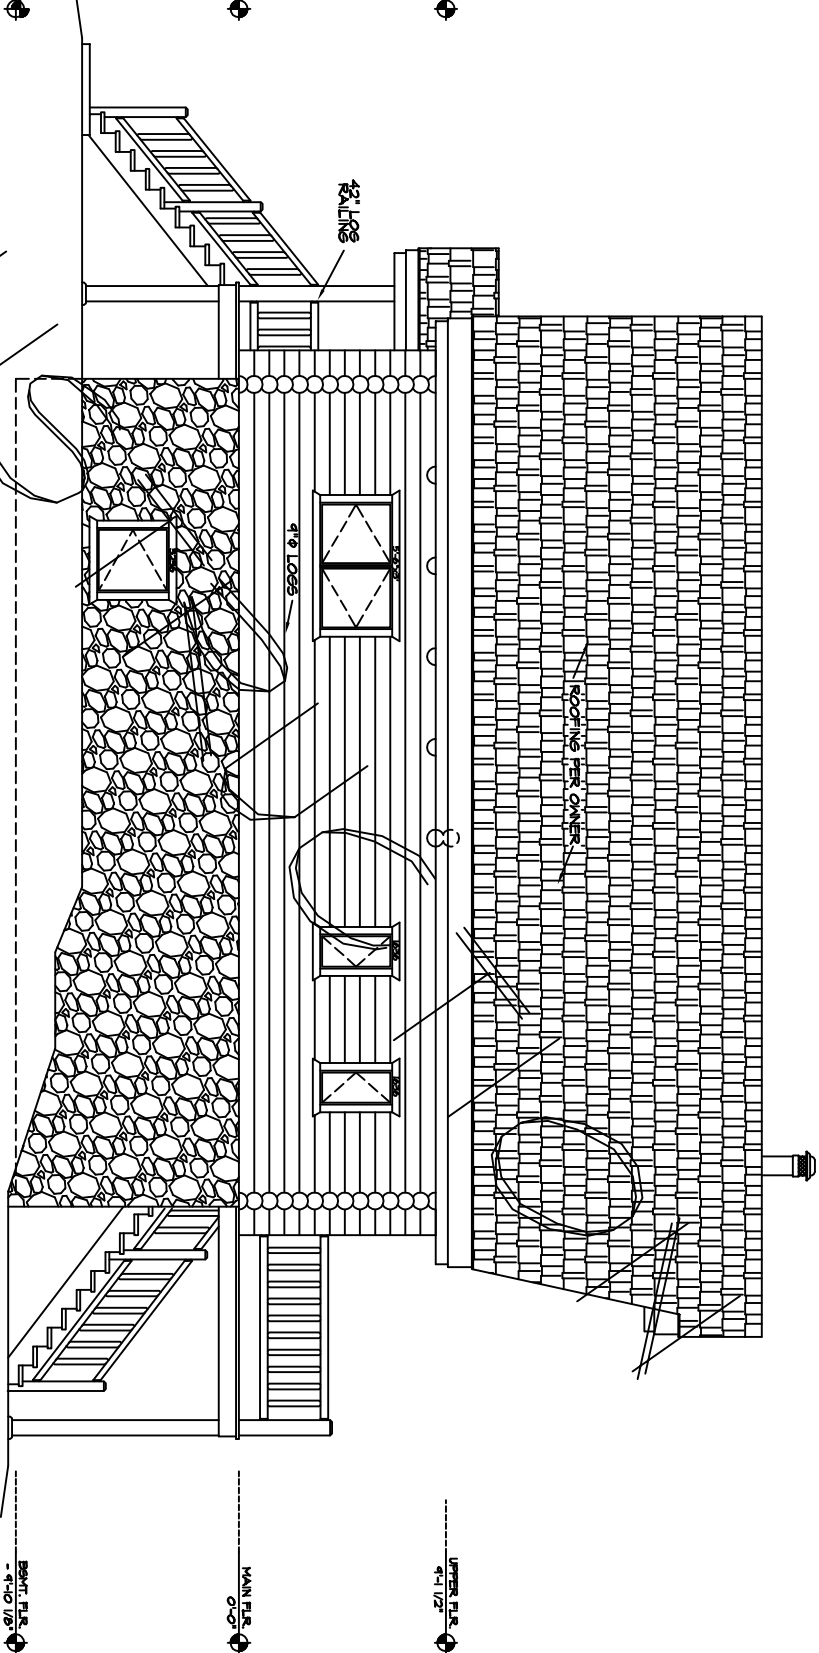

LEFT SIDE ELEVATION
SCALE: 1/4" = 1'-0"

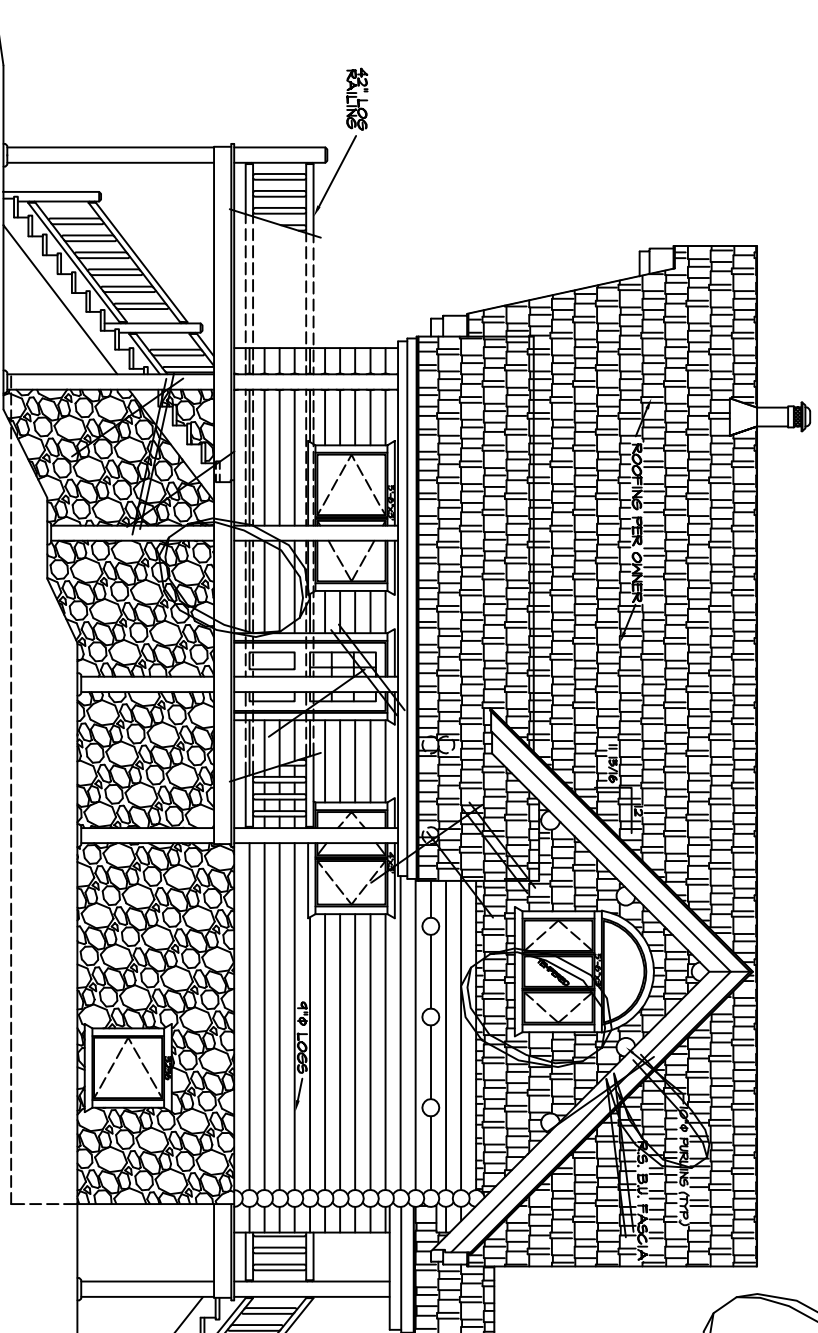

RIGHT SIDE ELEVATION
SCALE: 1/4" = 1'-0"

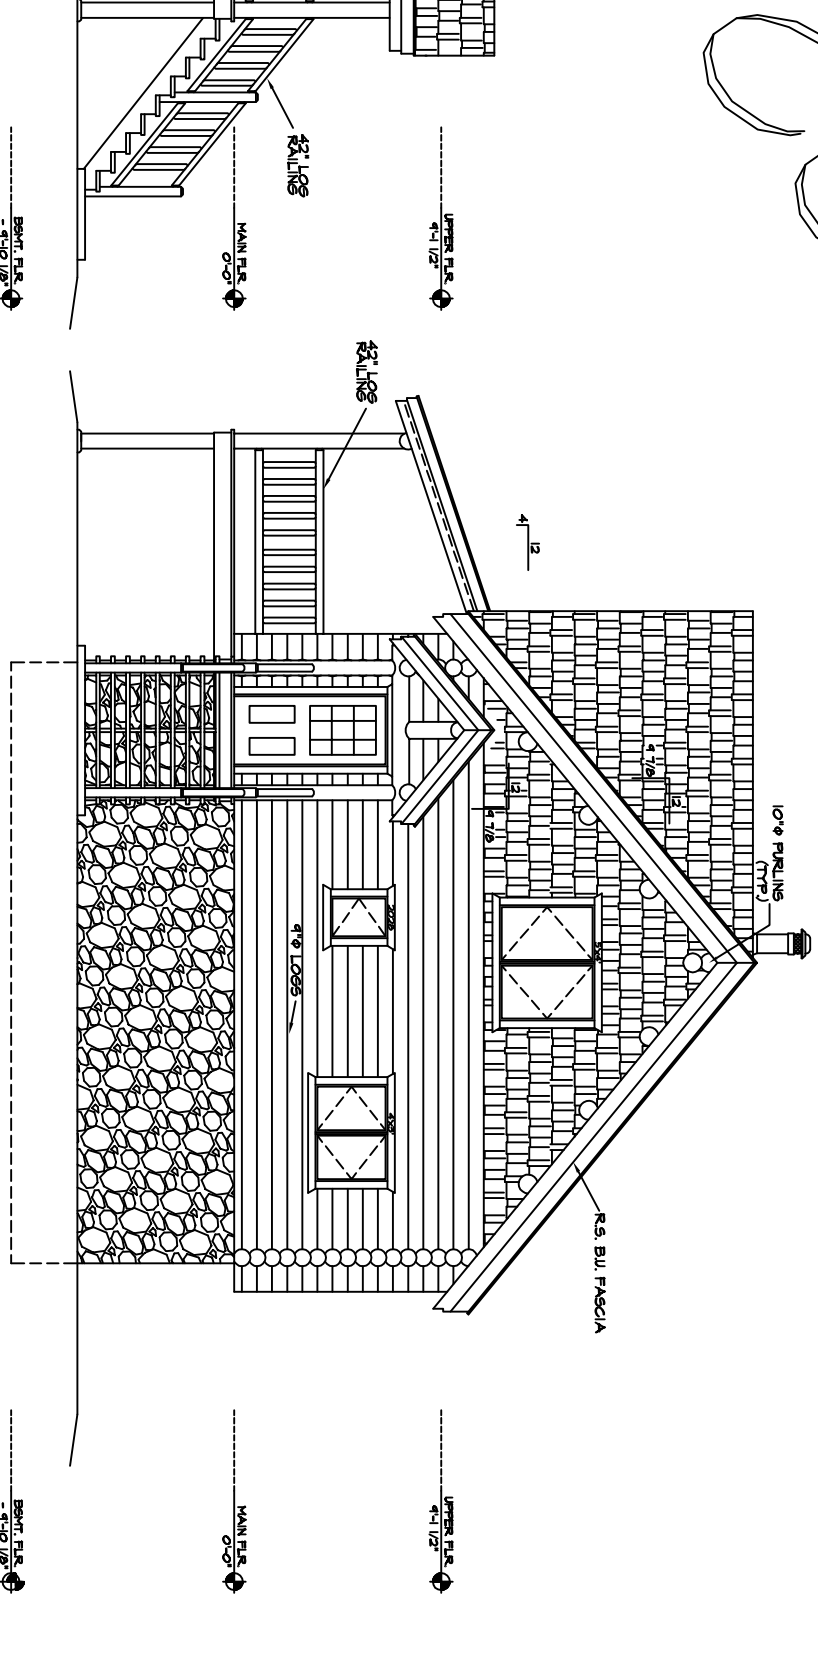

REAR ELEVATION
SCALE: 1/4" = 1'-0"

NOTE:
EVERY EFFORT HAS BEEN MADE TO
ASSURE THE ACCURACY OF DIMENSIONS
AND DETAILS, HOWEVER, IT IS THE
RESPONSIBILITY OF THE CLIENT TO
VERIFY ALL MEASUREMENTS.

PER SPECS ON SHEET #1

THE ELEVATION DRAWINGS ARE ONLY
GRAPHIC REPRESENTATIONS - REFER
TO THE BUILDING SECTION PAGES
FOR ACTUAL DIMENSIONS.

ALL WINDOW OPENINGS, LOG TRUSSES,
LOG RATHERS, POSTS AND GABLE
ENDS REQUIRE FIELD CUTTING.