



COPYRIGHTED BY QUICKDRAW DRAFTING. THIS DRAWING IS NOT TO BE USED FOR MAKING ANY REPRODUCTION THEREOF OR FOR CONTRACTING ANY BUILDING WITHOUT FIRST OBTAINING THE WRITTEN PERMISSION OF THE COPYRIGHT HOLDER, QUICKDRAW DRAFTING.  
DO NOT SCALE DRAWINGS. QUICKDRAW DRAFTING IS NOT RESPONSIBLE FOR ERRORS DUE TO SCALED DRAWINGS.  
REFER ANY QUESTIONS OR DISCREPANCIES TO QUICKDRAW DRAFTING BEFORE START OF CONSTRUCTION.

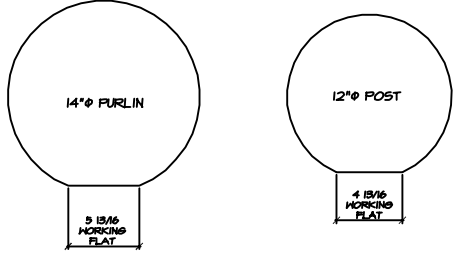

LOG PURLIN/POST FRAMING FLAT

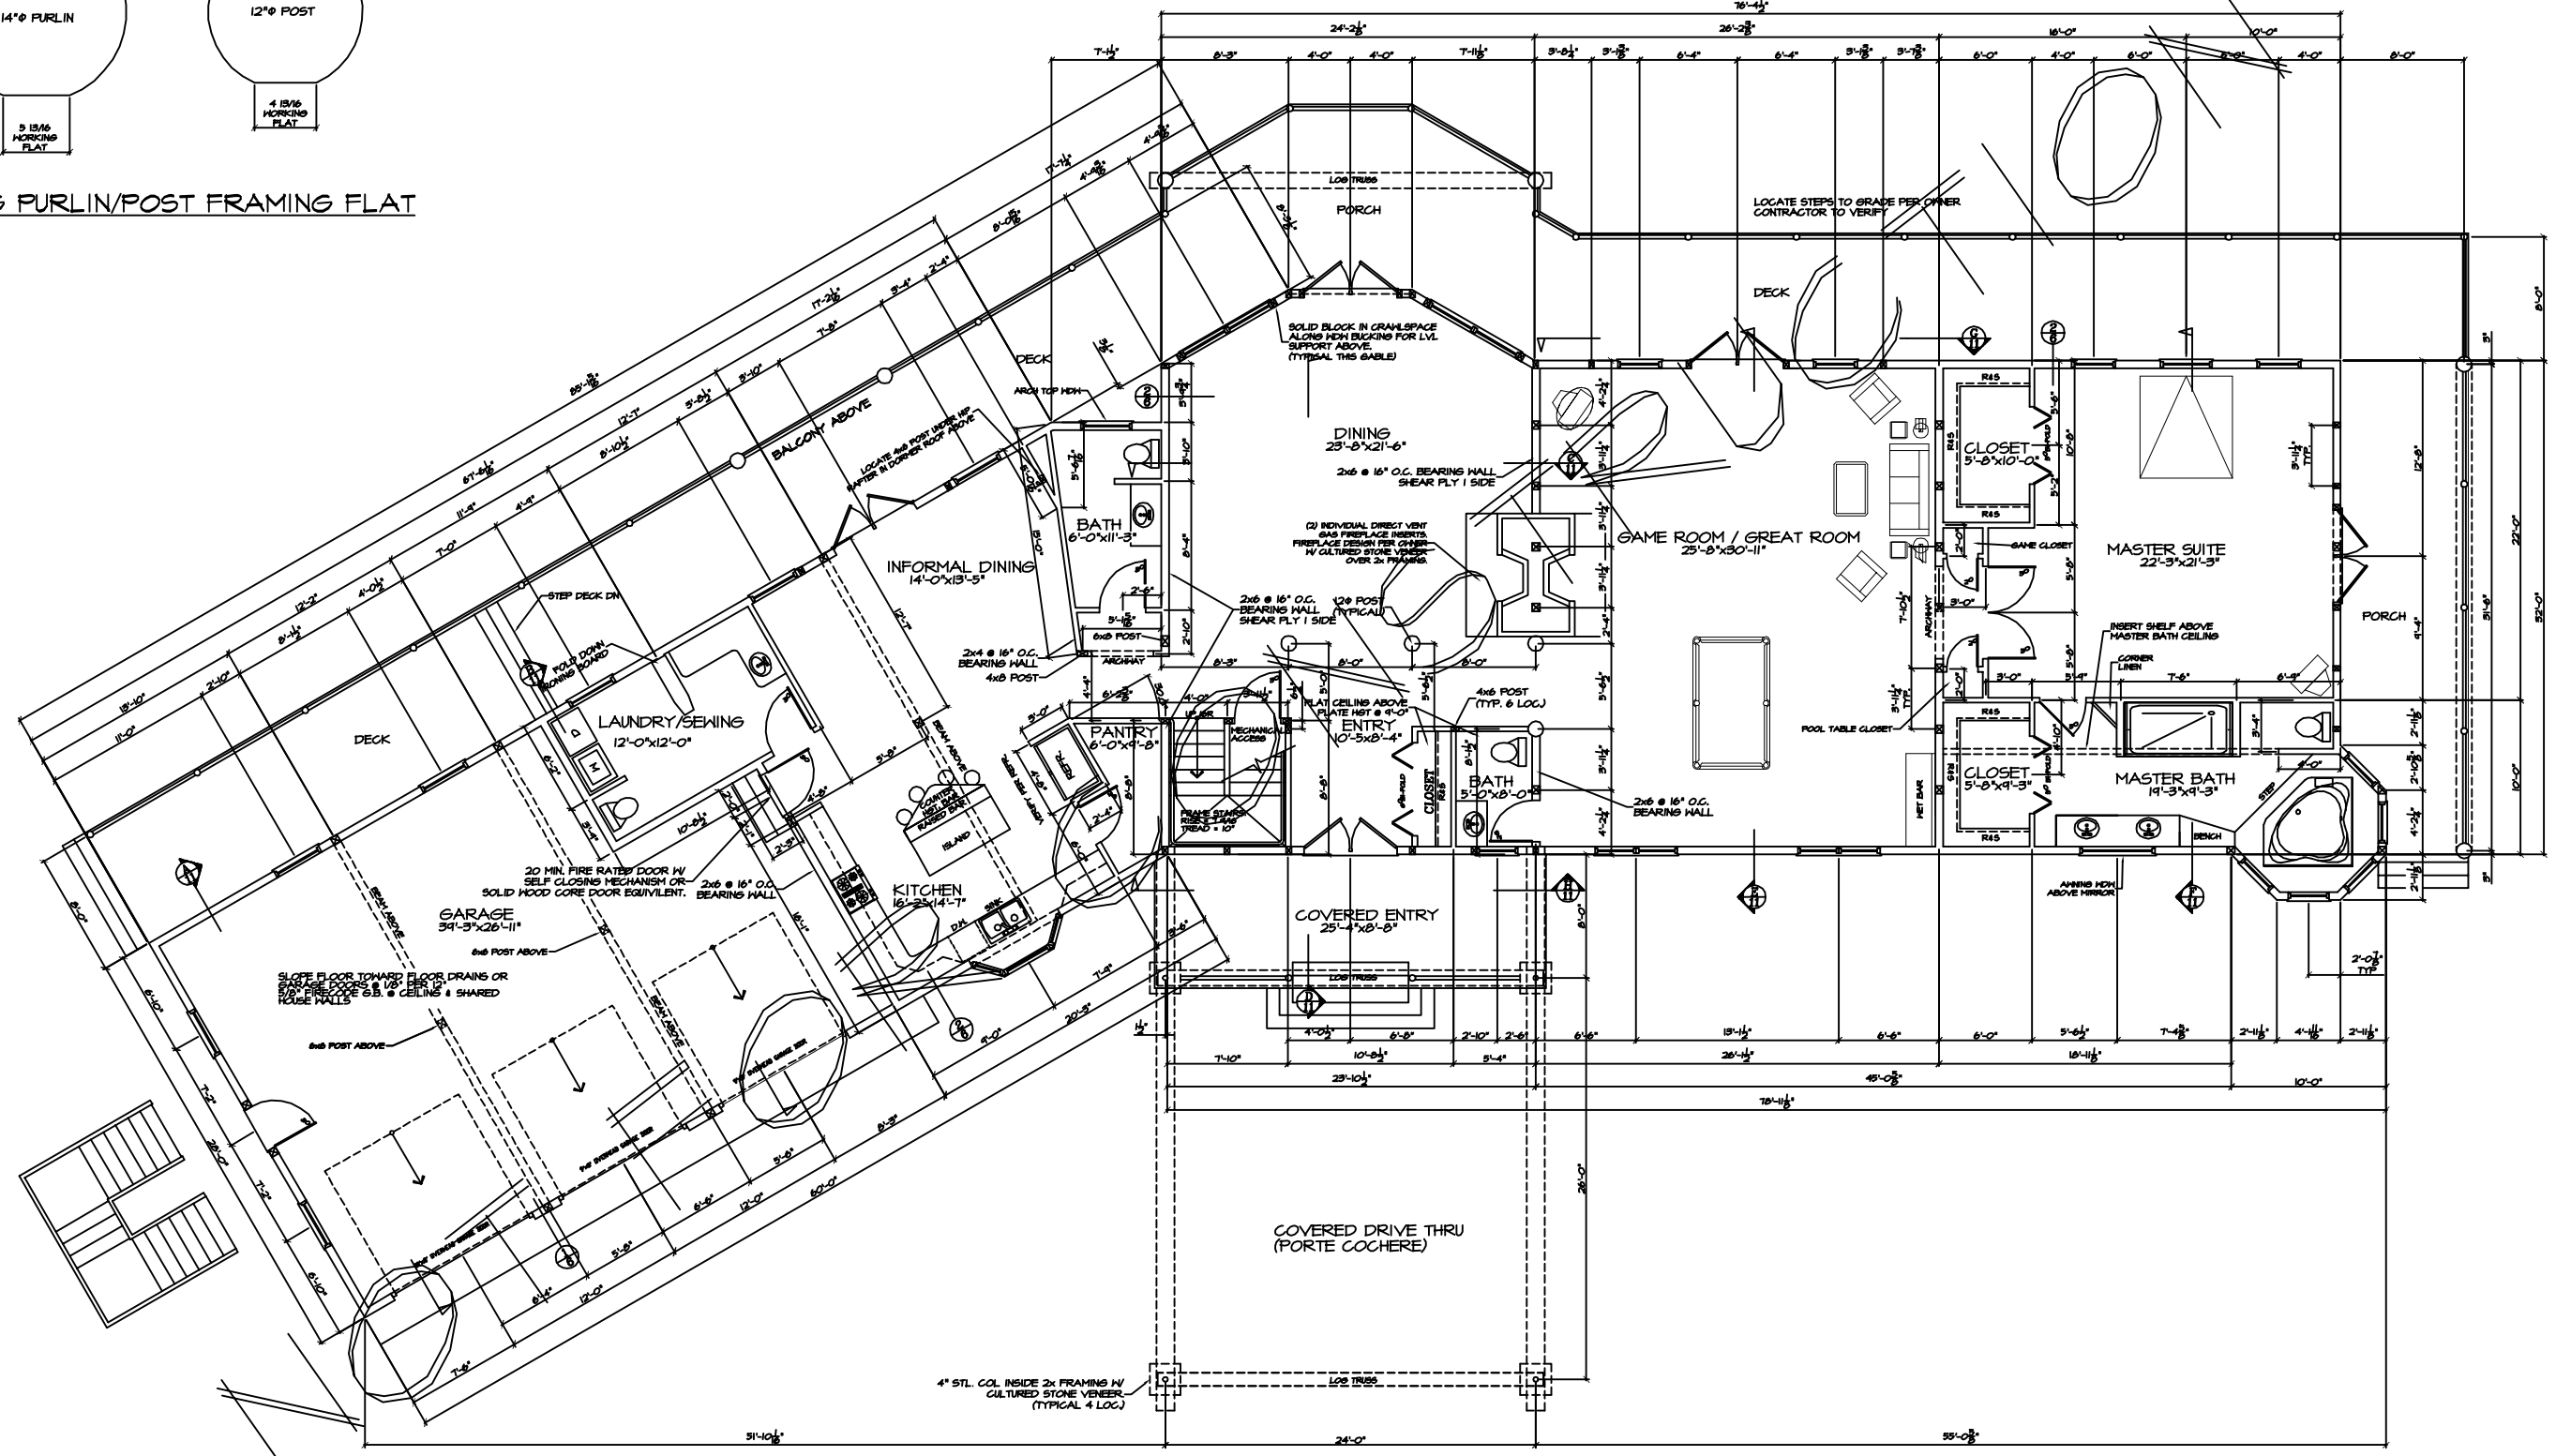

NOTE:  
EVERY EFFORT HAS BEEN MADE TO ASSURE THE ACCURACY OF DIMENSIONS AND DETAILS, HOWEVER, IT IS THE RESPONSIBILITY OF THE BUILDER TO VERIFY ALL MEASUREMENTS.

MAIN FLOOR PLAN  
SCALE: 3/16" = 1'-0"

SQUARE FOOTAGE:	
MAIN FLOOR	5350 SQ. FT.
UPPER FLOOR	2017 SQ. FT.
TOTAL	5560 SQ. FT.
GARAGE	1085 SQ. FT.

PER SPECS SHEET C1


THE EAGLE WATCH  
MAIN FLOOR PLAN

QuickDraw Design & Drafting  
450 BROTHERS WAY  
CORVALLIS, MT 59828  
Phone: (406) 510-7046  
Fax: (866) 801-2284  
mailto:info@quickdrawdesign.com


DATE	
JOB #	
FRAMING	2x6 & LOG
SHEET	1 OF 1

REV.	
DRAWN BY:	BDL
REV.	

COPYRIGHTED BY QUICKDRAW DRAFTING. THIS DRAWING IS NOT TO BE USED FOR MAKING ANY REPRODUCTION THEREOF OR FOR CONTRACTING ANY BUILDING WITHOUT FIRST OBTAINING THE WRITTEN PERMISSION OF THE COPYRIGHT HOLDER, QUICKDRAW DRAFTING.  
DO NOT SCALE DRAWINGS. QUICKDRAW DRAFTING IS NOT RESPONSIBLE FOR ERRORS DUE TO SCALED DRAWINGS.  
REFER ANY QUESTIONS OR DISCREPANCIES TO QUICKDRAW DRAFTING BEFORE START OF CONSTRUCTION.

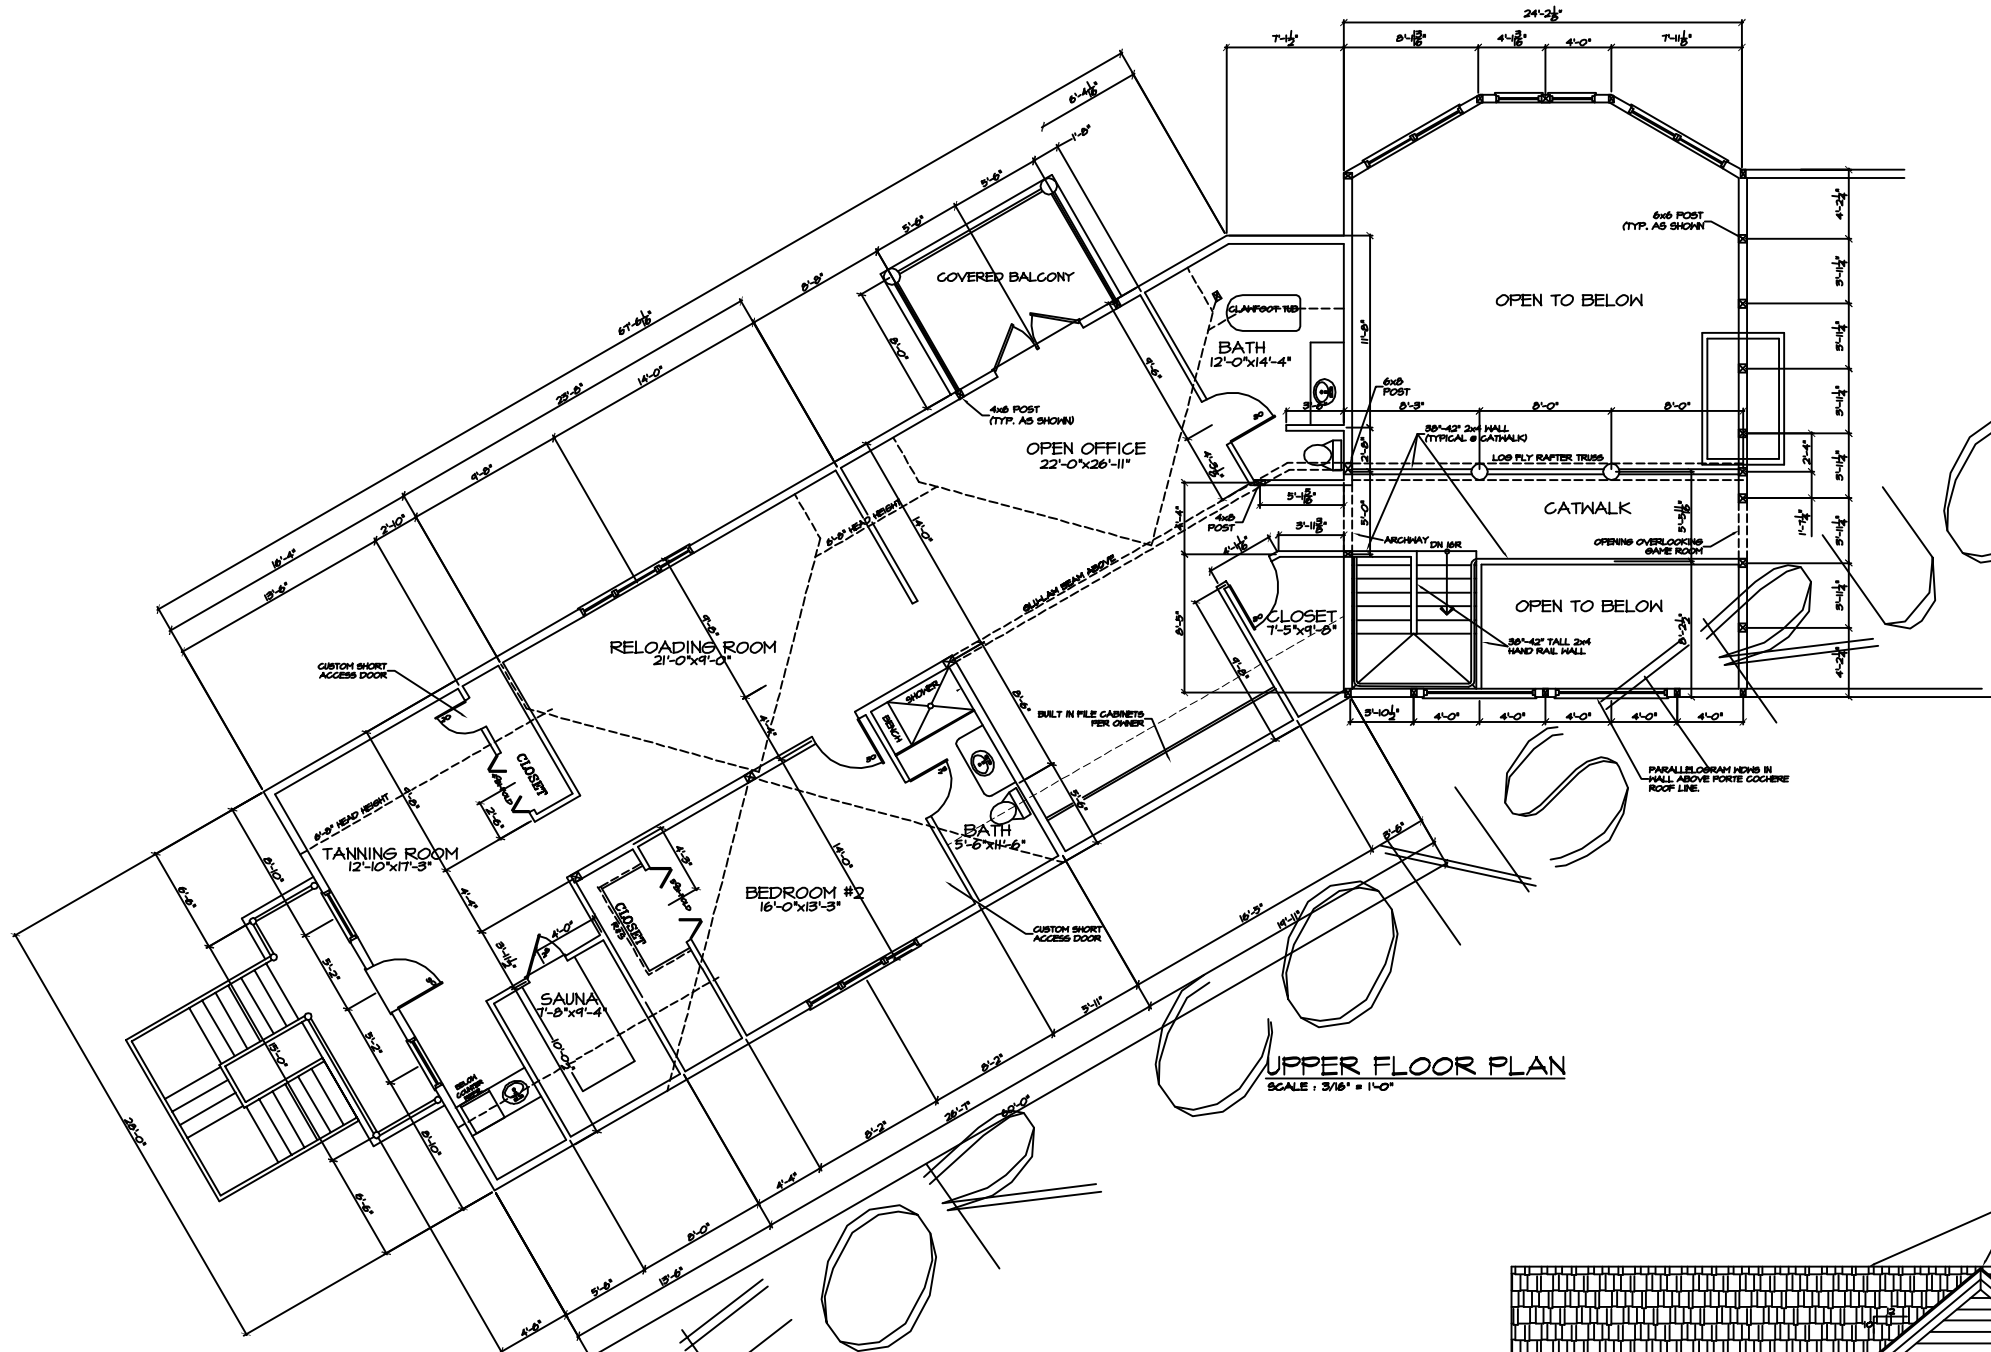

UPPER FLOOR PLAN  
SCALE: 3/16" = 1'-0"

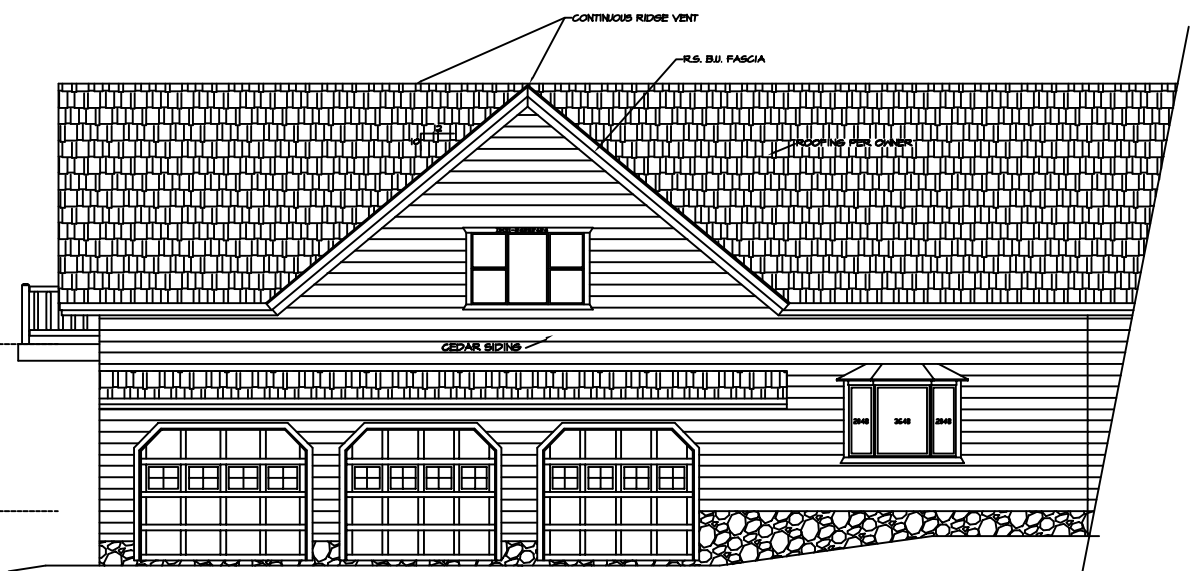

GARAGE FRONT ELEVATION  
SCALE: 3/16" = 1'-0"

NOTE:  
EVERY EFFORT HAS BEEN MADE TO ASSURE THE ACCURACY OF DIMENSIONS AND DETAILS, HOWEVER, IT IS THE RESPONSIBILITY OF THE BUILDER TO VERIFY ALL MEASUREMENTS.

PER SPECS SHEET C1

THE EAGLE WATCH  
UPPER FLOOR PLAN & GARAGE FRONT ELEVATION

QuickDraw Design & Drafting  
Phone: (603) 510-1046  
Fax: (603) 510-2284  
450 BROTHERS WAY  
CORVALLIS, VT 56028  
bradley.d.letzig@quickdrawdesign.com

DATE	
JOB #	
FRAMING	2x6 & LOG
SHEET	2
OF	13

REV.	BDL
REV.	


COPYRIGHTED BY QUICKDRAW DRAFTING. THIS DRAWING IS NOT TO BE USED FOR MAKING ANY REPRODUCTION THEREOF OR FOR CONTRACTING ANY BUILDING WITHOUT FIRST OBTAINING THE WRITTEN PERMISSION OF THE COPYRIGHT HOLDER, QUICKDRAW DRAFTING.  
 DO NOT SCALE DRAWINGS. QUICKDRAW DRAFTING IS NOT RESPONSIBLE FOR ERRORS DUE TO SCALED DRAWINGS.  
 REFER ANY QUESTIONS OR DISCREPANCIES TO QUICKDRAW DRAFTING BEFORE START OF CONSTRUCTION.

REV.  
 REV.  
 DRAWN BY: BDL


THE EAGLE WATCH  
 FRONT, GARAGE END, AND RIGHT SIDE ELEVATIONS

QuickDraw Design & Drafting  
 Phone # (603) 510-7046  
 Fax # (603) 501-2284  
 BRADLEY D. LETZIG  
 450 BROTHERS WAY  
 CORVALLIS, VT 58828  
 bradley@quickdrawdesign.com


DATE  
 JOB #  
 FRAMING  
 2x6 & LOG  
 SHEET  
 3 OF 1

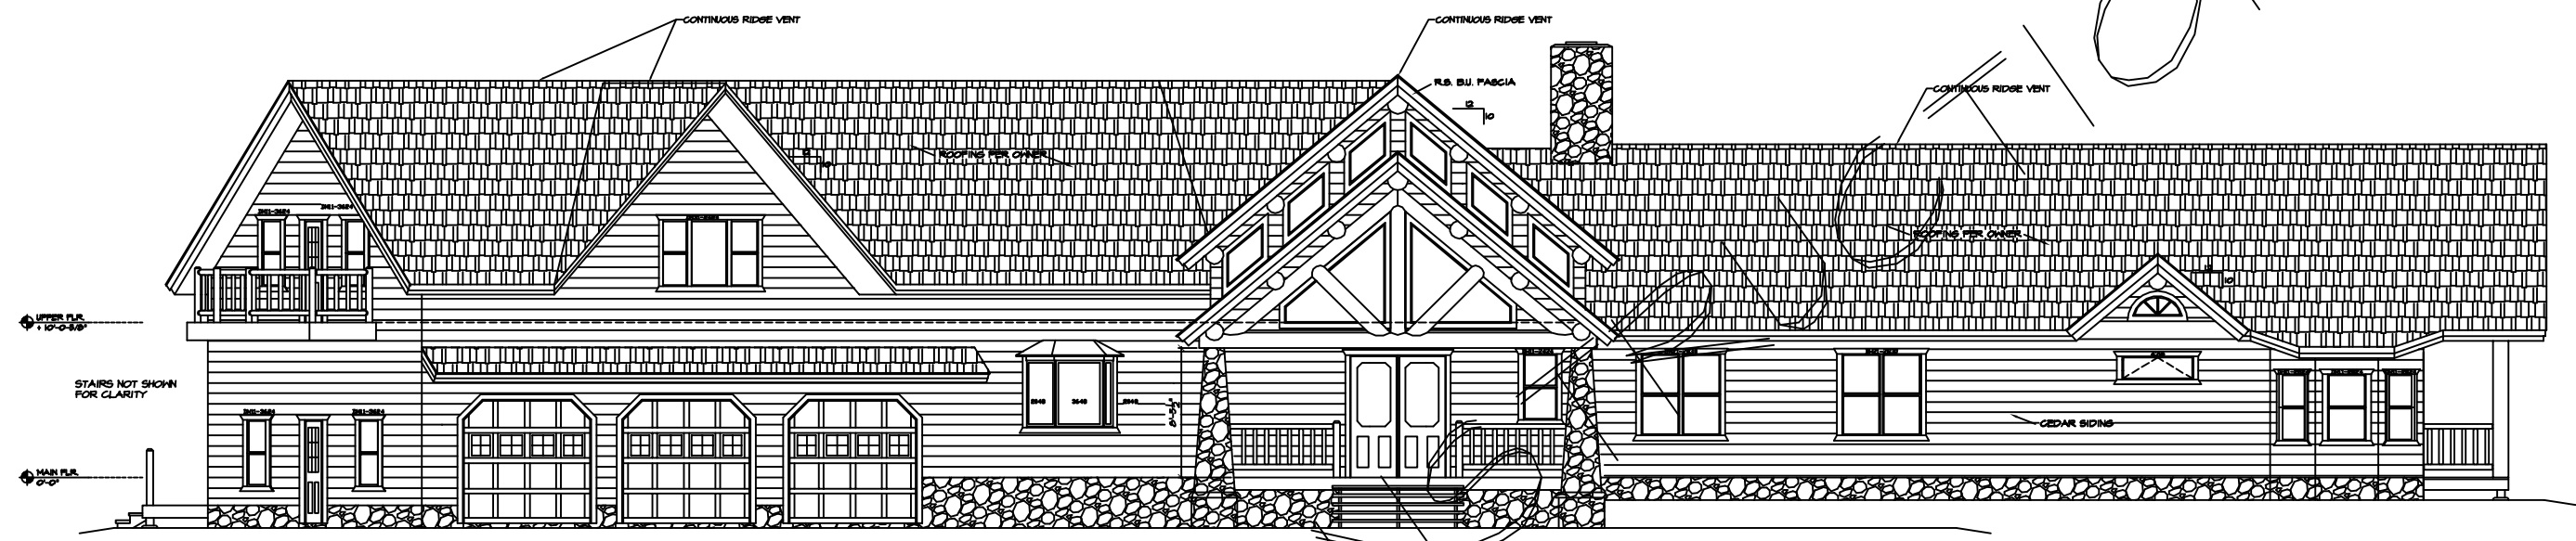

FRONT ELEVATION  
 SCALE: 3/16" = 1'-0"

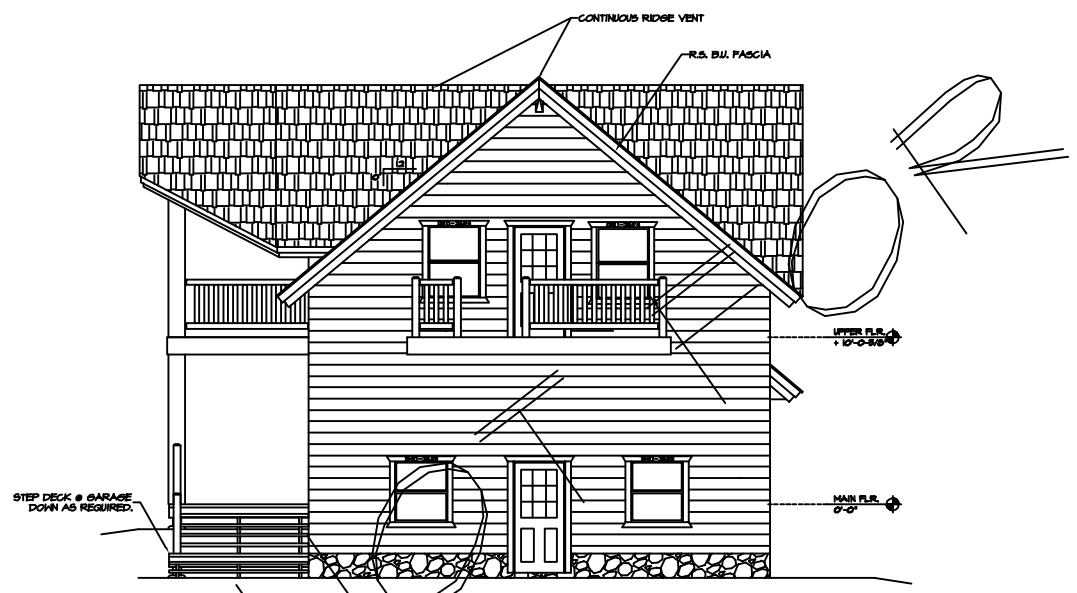

GARAGE END ELEVATION  
 SCALE: 3/16" = 1'-0"

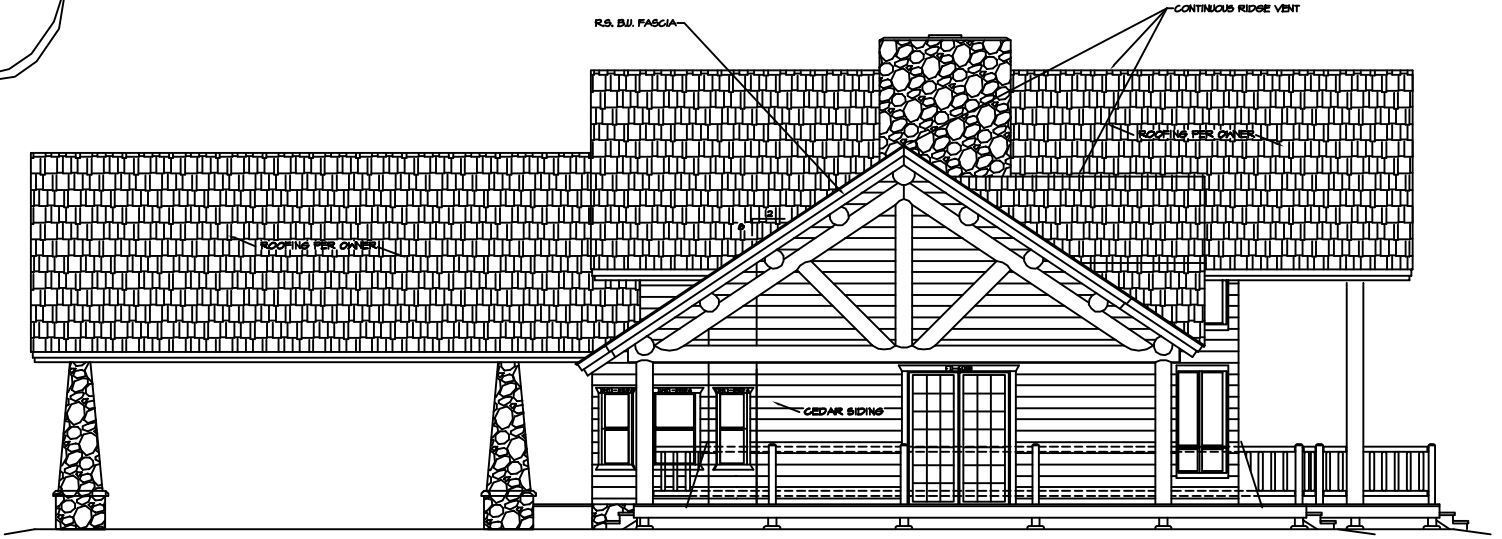

RIGHT SIDE ELEVATION  
 SCALE: 3/16" = 1'-0"

NOTE:  
 EVERY EFFORT HAS BEEN MADE TO ASSURE THE ACCURACY OF DIMENSIONS AND DETAILS, HOWEVER, IT IS THE RESPONSIBILITY OF THE BUILDER TO VERIFY ALL MEASUREMENTS.

PER SPECS SHEET C1

COPYRIGHTED BY QUICKDRAW DRAFTING. THIS DRAWING IS NOT TO BE USED FOR MAKING ANY REPRODUCTION THEREOF OR FOR CONTRACTING ANY BUILDING WITHOUT FIRST OBTAINING THE WRITTEN PERMISSION OF THE COPYRIGHT HOLDER, QUICKDRAW DRAFTING.  
 DO NOT SCALE DRAWINGS. QUICKDRAW DRAFTING IS NOT RESPONSIBLE FOR ERRORS DUE TO SCALED DRAWINGS.  
 REFER ANY QUESTIONS OR DISCREPANCIES TO QUICKDRAW DRAFTING BEFORE START OF CONSTRUCTION.

REV. REV.  
 DRAWN BY: BDL



**GARAGE REAR ELEVATION**  
 SCALE: 3/16" = 1'-0"



**DINING REAR ELEVATION W/ TRUSS REMOVED**  
 SCALE: 3/16" = 1'-0"

NOTE:  
 EVERY EFFORT HAS BEEN MADE TO ASSURE THE ACCURACY OF DIMENSIONS AND DETAILS, HOWEVER, IT IS THE RESPONSIBILITY OF THE BUILDER TO VERIFY ALL MEASUREMENTS.

**THE EAGLE WATCH**  
 GARAGE REAR AND DINING REAR ELEVATIONS

**QuickDraw Design & Drafting**  
 Phone # (603) 510-1046  
 Fax # (603) 510-2284  
 450 BROTHERS WAY  
 CORVALLIS, VT 58828

DATE: ' ' ' ' ' ' ' '  
 JOB #:  
 FRAMING: 2x6 & LOG  
 SHEET: 4 OF 1

PER SPECS SHEET C1