


SQUARE FOOTAGE:
MAIN FLOOR - 957 SQ. FT.
LOFT - 535 SQ. FT.
BASEMENT - 967 SQ. FT.

CONTRACTOR NOTE:
THE SPECIFICATIONS WITHIN THIS PLAN SET ARE ACCURATE AS OF THE MOST RECENT DATE IN THE TITLE BLOCK. HOWEVER IT IS THE CONTRACTORS RESPONSIBILITY TO CONFIRM AND VERIFY ALL MEASUREMENTS & SPECIFICATIONS.

| | | | | | | | |
|--|-----|--------------------------------------|---|------|-------|----------|-------|
| REV. | BDL | THE HIDDEN VALLEY MAIN FLOOR PLAN | QuickDraw Design Inc. BRADLEY D. LETZIG bro@quickdrawdesign.net | DATE | JOB # | LOG SIZE | SHEET |
| REV. | BDL | | | | | | |
| Phone # (465) 370-7046 Fax # (866) 507-2889 450 BROTHERS WAY CORVALLIS, MT. 59668 | | | 9" | 1 | 1 | | |

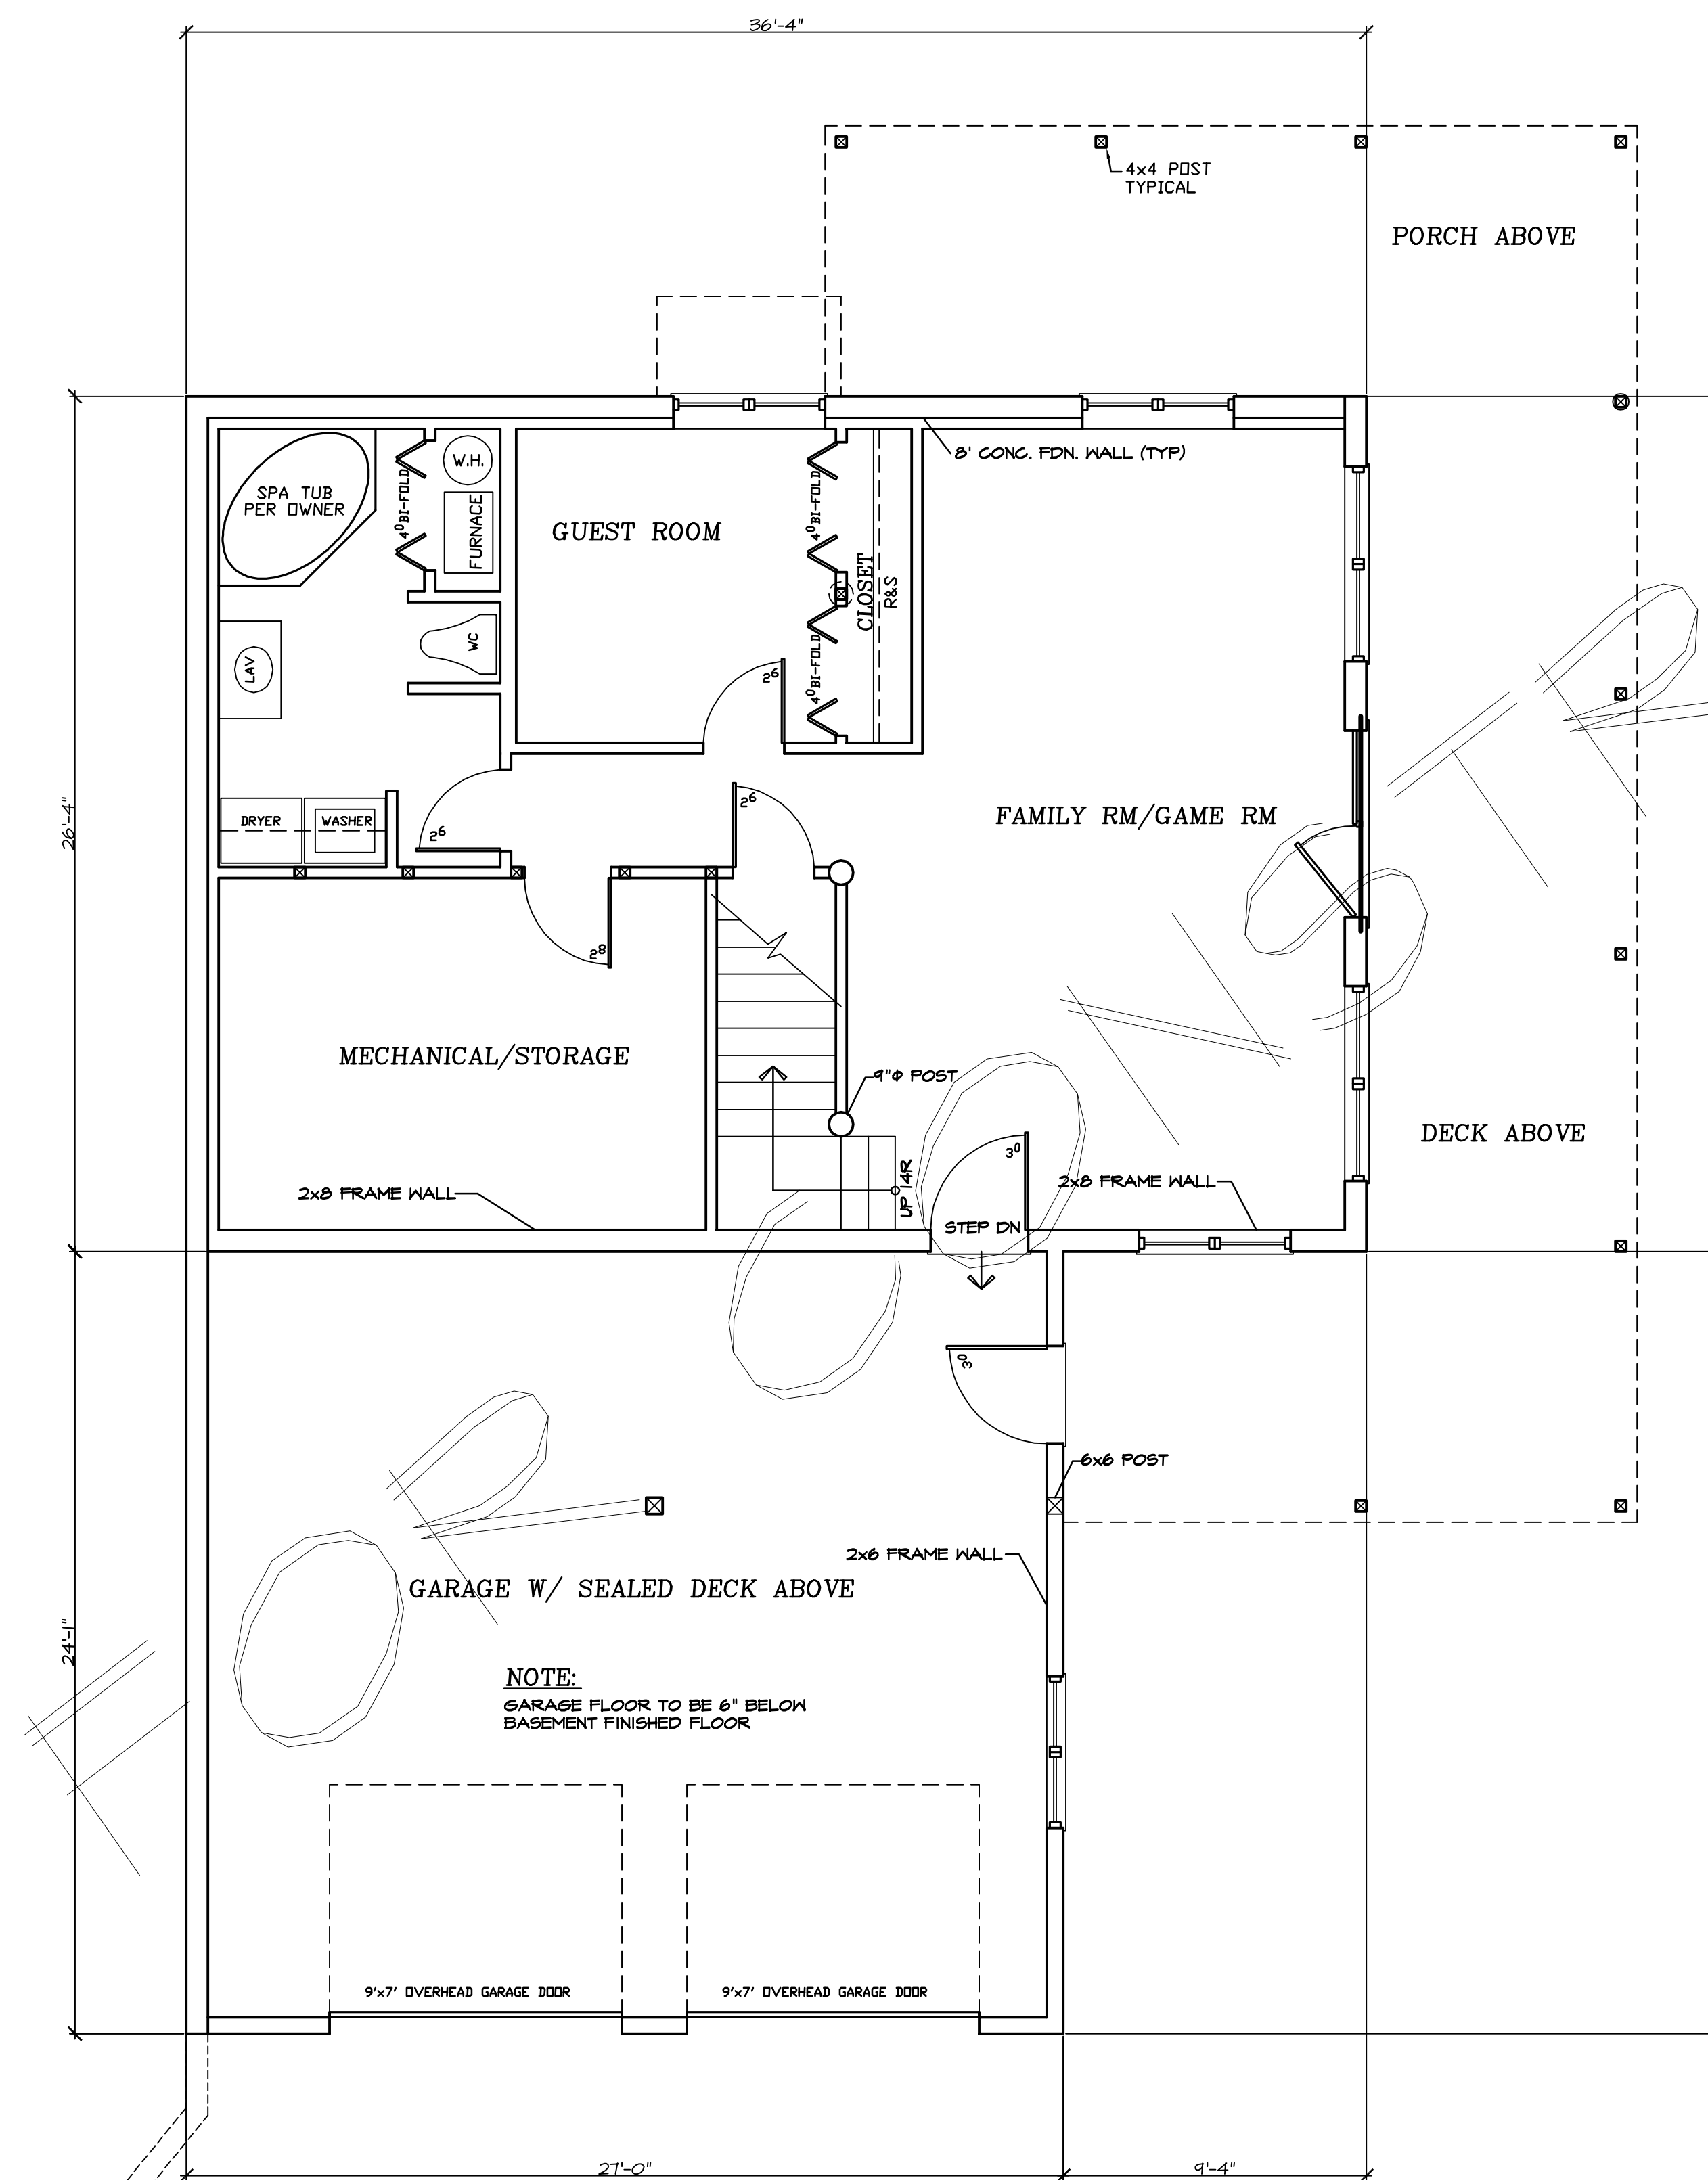

BASEMENT FLOOR PLAN
SCALE: 1/4" = 1'-0"

SQUARE FOOTAGE:
MAIN FLOOR - 957 SQ. FT.
LOFT - 535 SQ. FT.
BASEMENT - 967 SQ. FT.

CONTRACTOR NOTE:
THE SPECIFICATIONS WITHIN THIS PLAN SET ARE ACCURATE AS OF THE MOST RECENT DATE IN THE TITLE BLOCK. HOWEVER IT IS THE CONTRACTORS RESPONSIBILITY TO CONFIRM AND VERIFY ALL MEASUREMENTS & SPECIFICATIONS.

| | |
|--|--------|
| REV. | REV. |
| BDL | BDL |
| THE HIDDEN VALLEY BASEMENT FLOOR PLAN | |
| QuickDraw Design Inc. | |
| BRADLEY D. LETZIG brod@quickdrawdesign.net | |
| 450 BROTHERS WAY CORVALLIS, MT 59668 | |
| Phone # (406) 370-7046 Fax # (866) 507-2889 | |
| DATE | |
| JOB # | |
| LOG SIZE | 9" φ |
| SHEET | 2 OF 1 |

COPYRIGHTED BY QUICKDRAW DESIGN INC. (QDD). THIS DRAWING IS NOT TO BE USED FOR MAKING ANY REPRODUCTION THEREOF, OR FOR CONTRACTING ANY BUILDING WITHOUT FIRST OBTAINING THE WRITTEN PERMISSION OF THE COPYRIGHT HOLDER, (QDD).




LEFT ELEVATION
SCALE: 1/4" = 1'-0"



FRONT ELEVATION
SCALE: 1/4" = 1'-0"



RIGHT ELEVATION
SCALE: 1/4" = 1'-0"

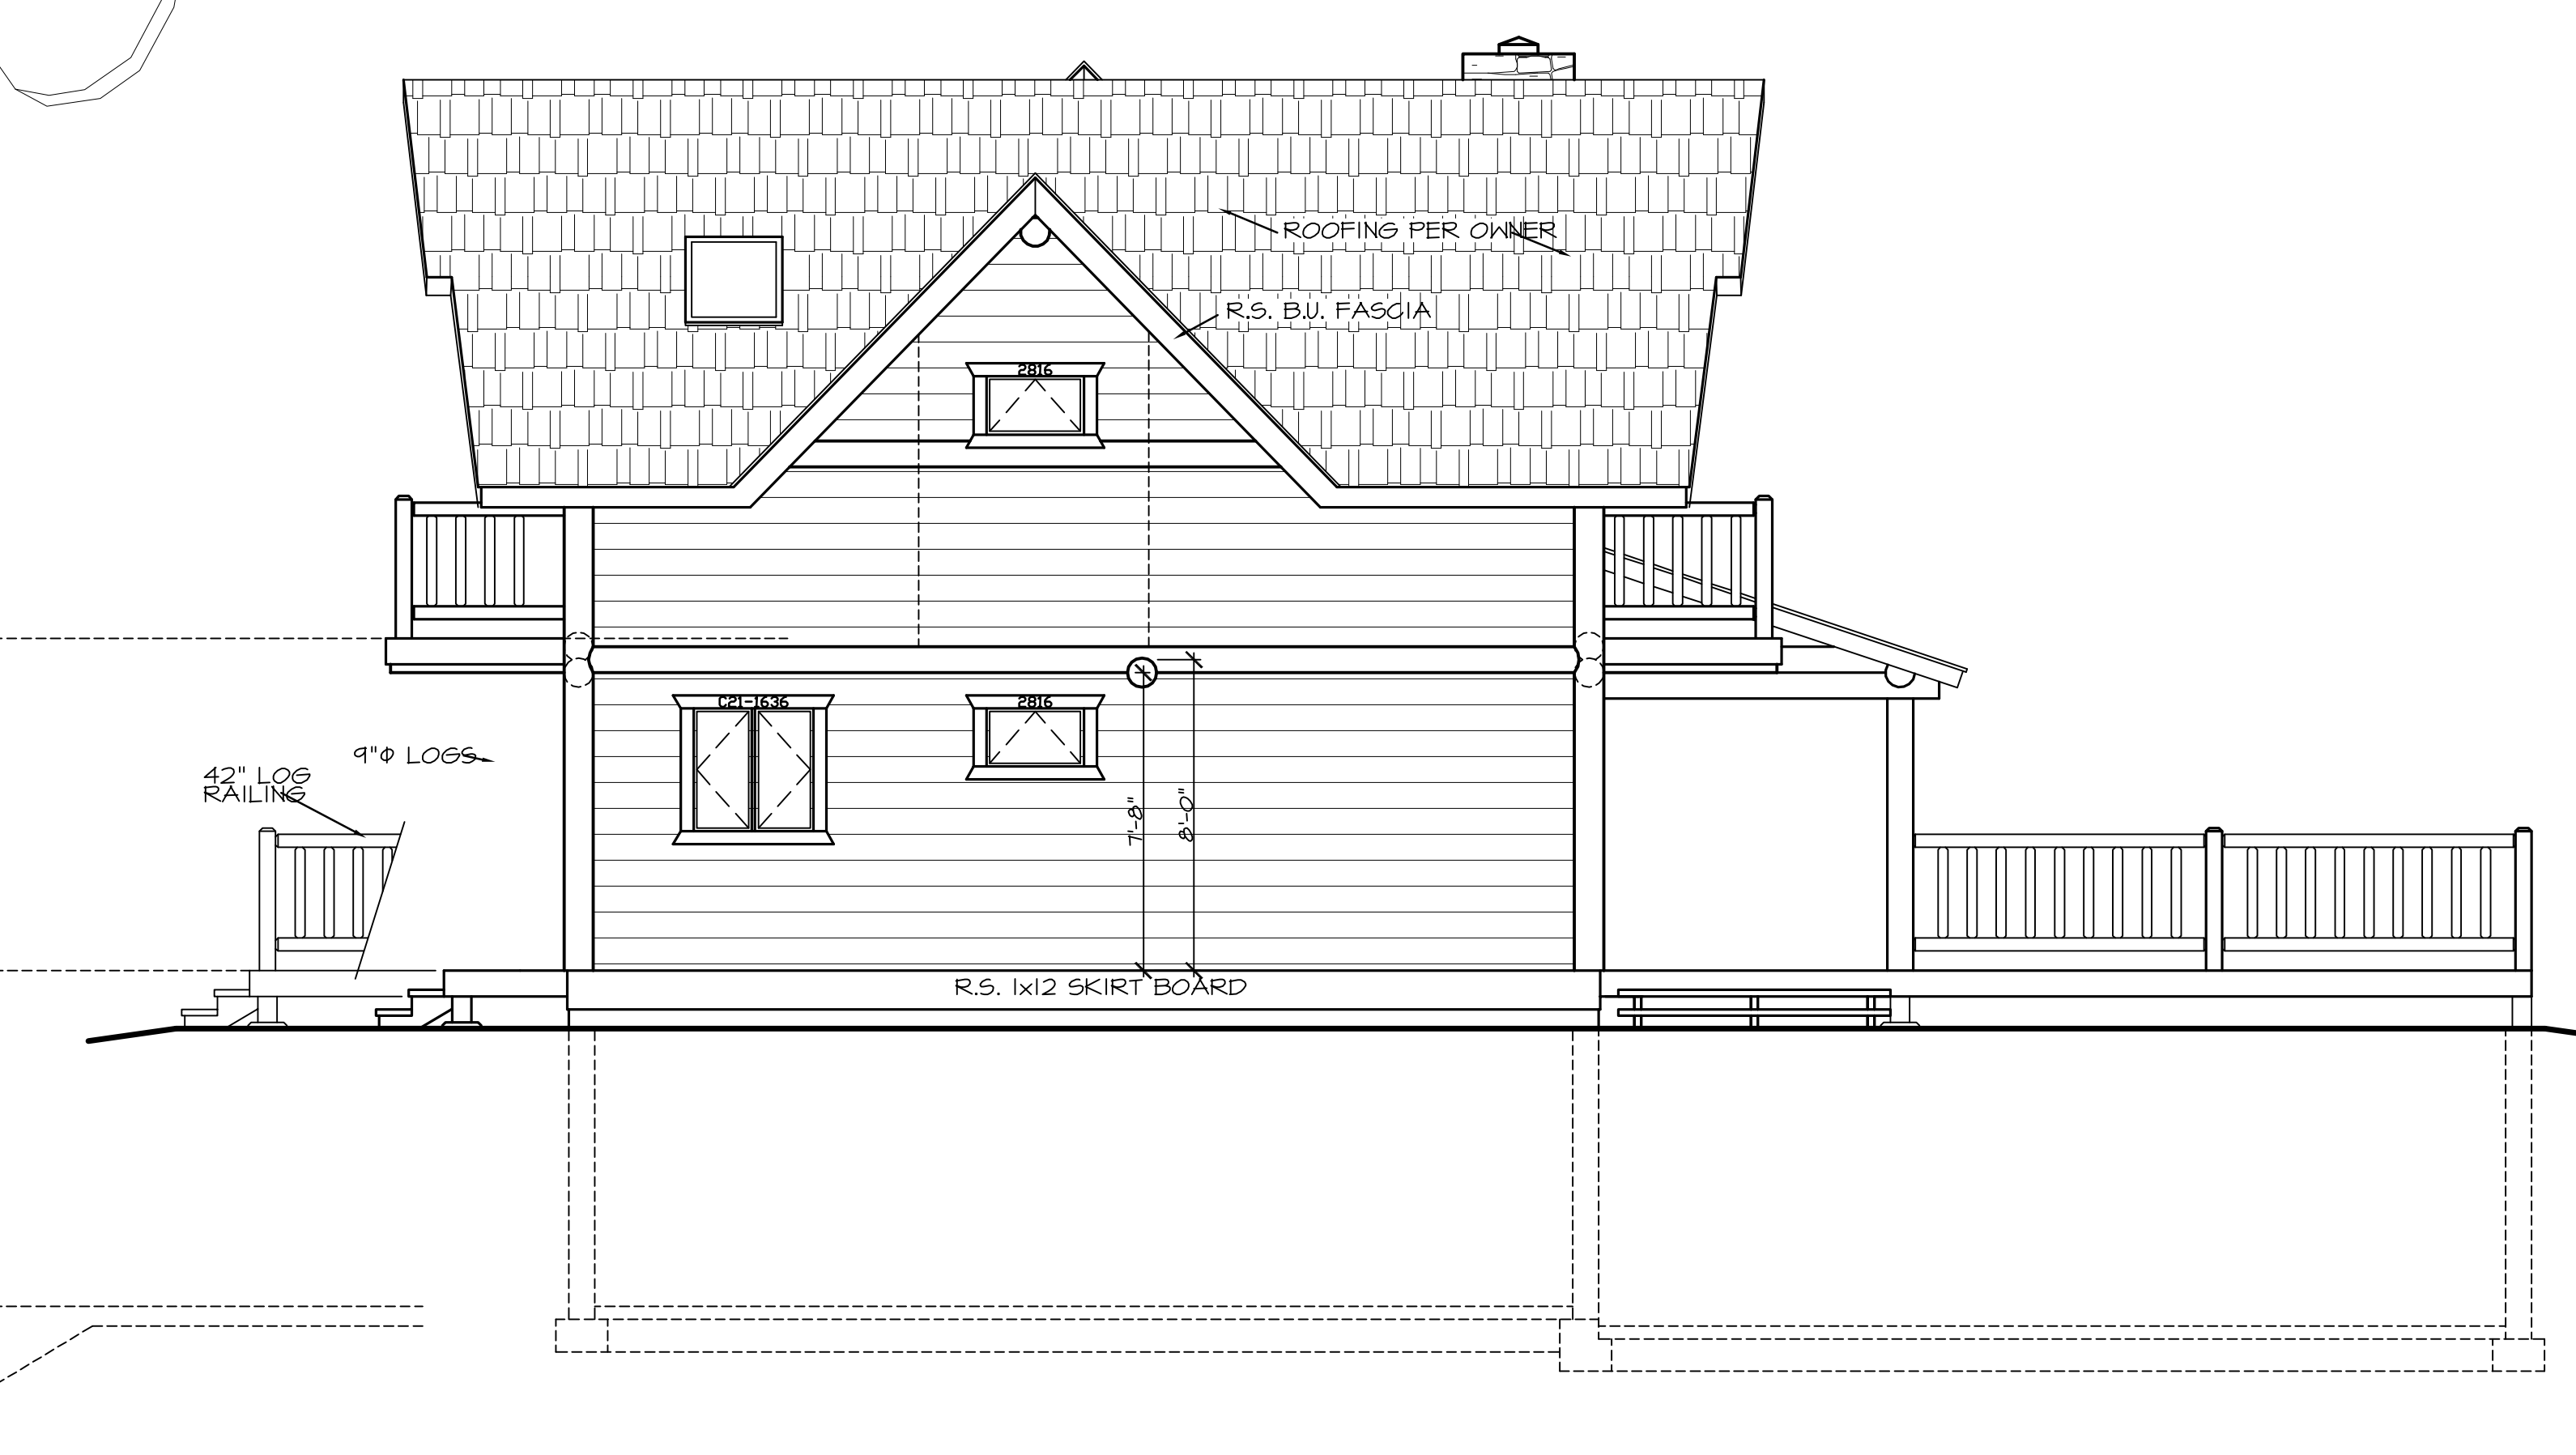

REAR ELEVATION
SCALE: 1/4" = 1'-0"

CONTRACTOR NOTE:
THE SPECIFICATIONS, WITHIN THIS PLAN SET ARE ACCURATE AS OF THE MOST RECENT DATE IN THE TITLE BLOCK. HOWEVER IT IS THE CONTRACTORS RESPONSIBILITY TO CONFIRM AND VERIFY ALL MEASUREMENTS & SPECIFICATIONS.

APPROXIMATE FINAL GRADE SHOWN. ACTUAL FINAL GRADE TO BE DETERMINED ON SITE PER OWNER & BUILDER. SLOPE AWAY FROM STRUCTURE PER CODE.

THESE ELEVATIONS ARE GRAPHIC REPRESENTATIONS ONLY. REFER TO BUILDING SECTION PAGE(S) FOR ELEVATION DIMENSIONS, DETAILS & STACK HEIGHTS.

| | |
|--|--------|
| REV. | REV. |
| BDL | BDL |
| DRAWN BY: | |
| THE HIDDEN VALLEY ELEVATIONS | |
| QuickDraw Design Inc. | |
| BRADLEY D. LETZIG brod@quickdrawdesign.net | |
| 430 BROTHERS WAY CORVALLIS, MT 59868 | |
| Phone # (406) 370-7046 Fax # (406) 370-2889 | |
| DATE | |
| JOB # | |
| LOG SIZE | 9"φ |
| SHEET | 3 OF 1 |