


COPYRIGHTED BY QUICKDRAW DRAFTING. THIS DRAWING IS NOT TO BE USED FOR MAKING ANY REPRODUCTION THEREOF, OR FOR CONTRACTING ANY BUILDING WITHOUT FIRST OBTAINING THE WRITTEN PERMISSION OF THE COPYRIGHT HOLDER, QUICKDRAW DRAFTING.

DO NOT SCALE DRAWINGS. QUICKDRAW DRAFTING IS NOT RESPONSIBLE FOR ERRORS DUE TO SCALED DRAWINGS.

REFER ANY QUESTIONS OR DISCREPANCIES TO QUICKDRAW DRAFTING BEFORE START OF CONSTRUCTION.

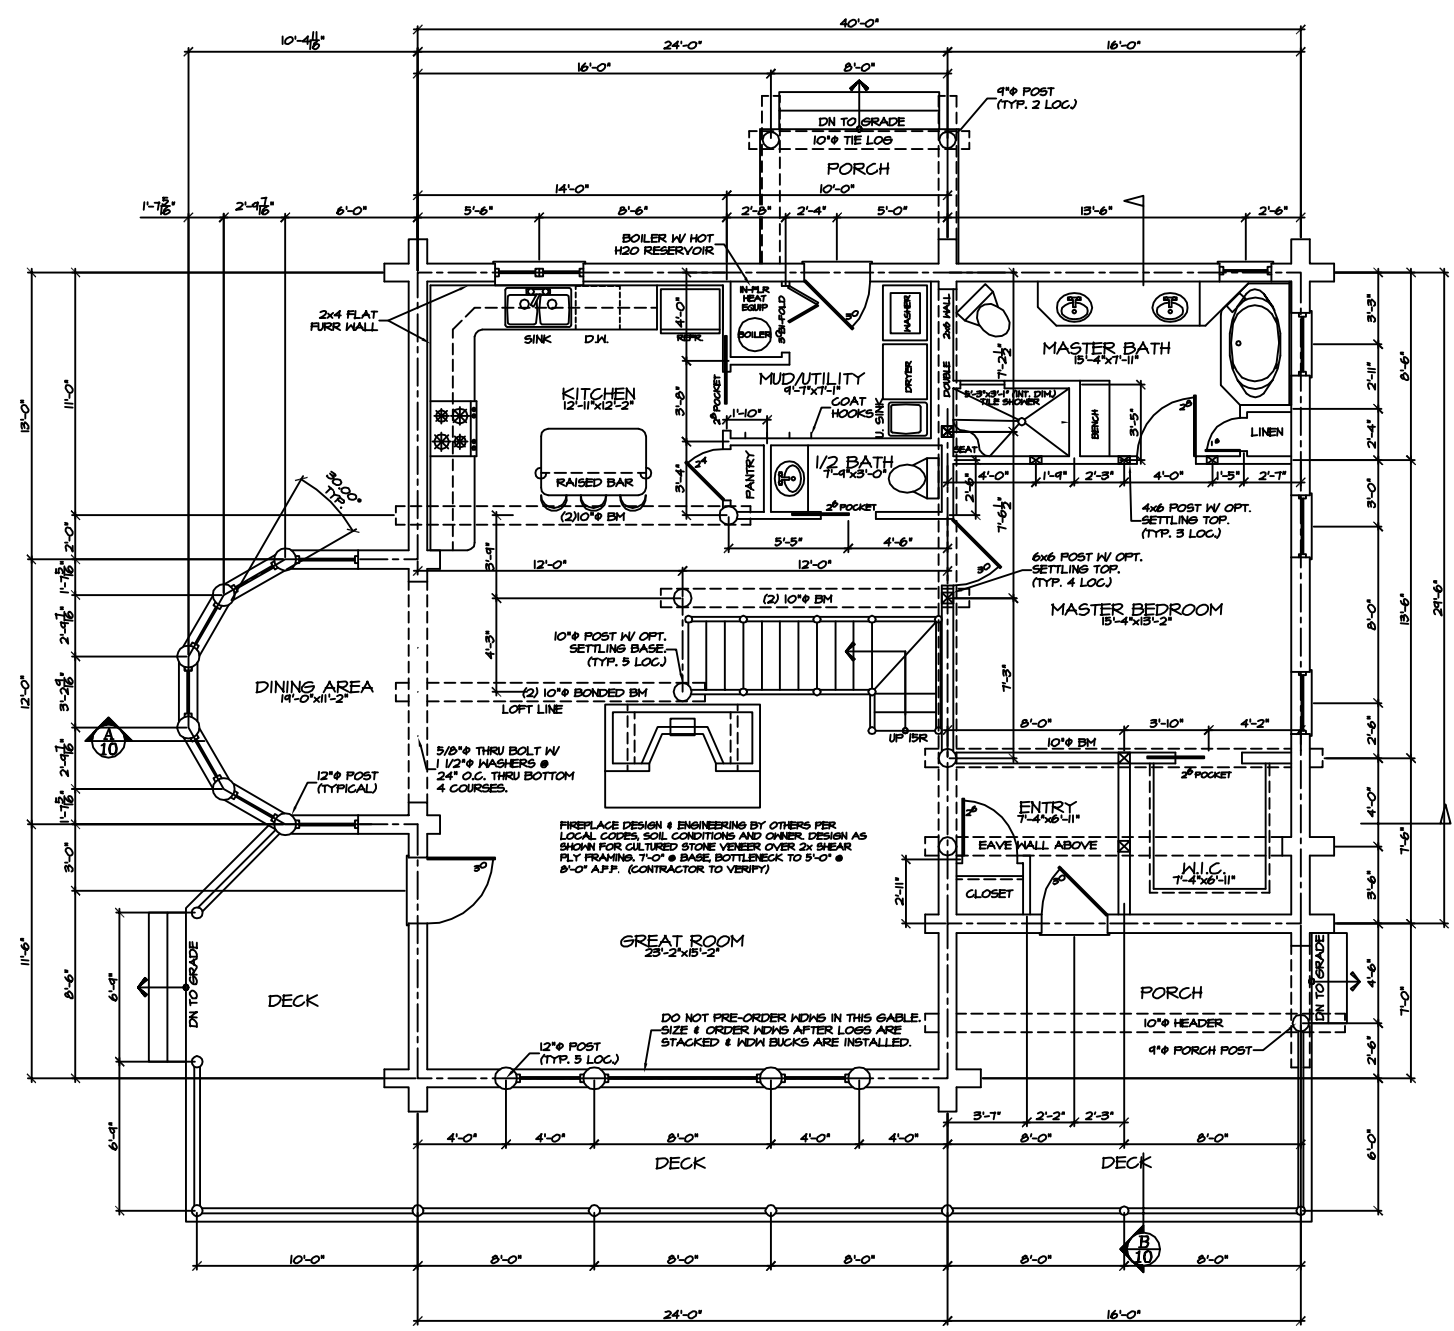

NOTE:
ENTIRE STRUCTURE TO HAVE RADIANT INFLOOR HEAT. PEX TUBING STAPLED OR ANCHORED PER MFG. SPECS TO UNDER SIDE OF SUB-FLOOR. INSTALL RIGID BOARD INSULATION W/ REFLECTIVE FOIL ON 1 SIDE BELOW TUBING.

MAIN FLOOR PLAN
SCALE: 1/4" = 1'-0"

NOTE:
EVERY EFFORT HAS BEEN MADE TO ASSURE THE ACCURACY OF DIMENSIONS AND DETAILS, HOWEVER, IT IS THE RESPONSIBILITY OF THE BUILDER TO VERIFY ALL MEASUREMENTS.

SQUARE FOOTAGE:	
MAIN FLOOR	1459 SQ. FT.
LOFT FLOOR	872 SQ. FT.
TOTAL:	2331 SQ. FT.


PER SPECS SHEET #1
ALL WINDOW OPENINGS, LOG TRUSSES, LOG RAFTERS, POSTS AND GABLE ENDS REQUIRE FIELD CUTTING.

REV.	REV.
DRAWN BY:	BPL
THE PLEASANT VALLEY	
MAIN FLOOR FRAMING PLAN	
QuickDraw Design & Drafting	
Phone # (406) 870-7046 Fax # (406) 807-3284 450 BROTHERS WAY CORVALLIS, MT 59828 bradley.d.letzig@quickdrawdesign.com	
DATE	
JOB #	
LOG SIZE	10" φ
SHEET	2 of 1

COPYRIGHTED BY QUICKDRAW DRAFTING. THIS DRAWING IS NOT TO BE USED FOR MAKING ANY REPRODUCTION THEREOF, OR FOR CONTRACTING ANY BUILDING WITHOUT FIRST OBTAINING THE WRITTEN PERMISSION OF THE COPYRIGHT HOLDER, QUICKDRAW DRAFTING.

DO NOT SCALE DRAWINGS. QUICKDRAW DRAFTING IS NOT RESPONSIBLE FOR ERRORS DUE TO SCALED DRAWINGS.

REFER ANY QUESTIONS OR DISCREPANCIES TO QUICKDRAW DRAFTING BEFORE START OF CONSTRUCTION.

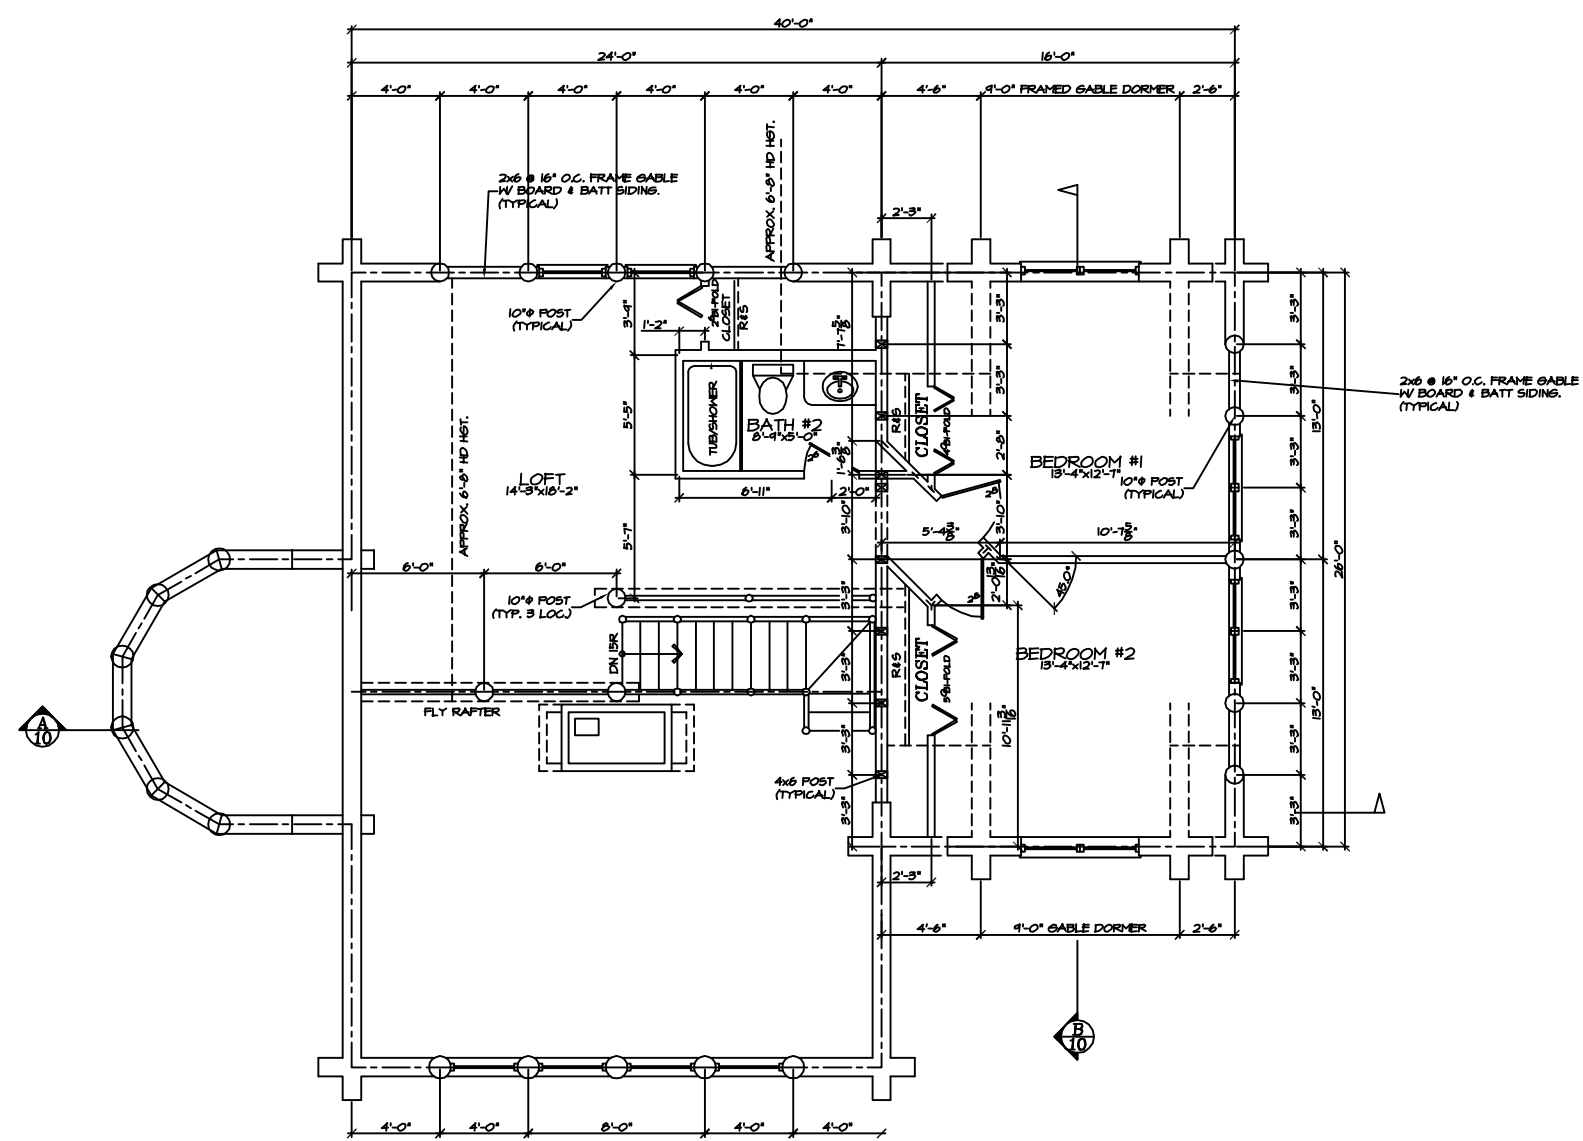

UPPER FLOOR PLAN
SCALE: 1/4" = 1'-0"

NOTE:
EVERY EFFORT HAS BEEN MADE TO ASSURE THE ACCURACY OF DIMENSIONS AND DETAILS, HOWEVER, IT IS THE RESPONSIBILITY OF THE BUILDER TO VERIFY ALL MEASUREMENTS.

SQUARE FOOTAGE:	
MAIN FLOOR.	1459 SQ. FT.
LOFT FLOOR.	872 SQ. FT.
TOTAL:	2331 SQ. FT.


PER SPECS SHEET #1
ALL WINDOW OPENINGS, LOG TRUSSES, LOG RAFTERS, POSTS AND GABLE ENDS REQUIRE FIELD CUTTING.

REV.	REV.
DRANN BY:	BPL
THE PLEASANT VALLEY	
UPPER FLOOR PLAN	
QuickDraw Design & Drafting	
Bradley D. Letzig 450 BROTHERS WAY CORVALLIS, MT 59828 Phone # (406) 870-7046 Fax # (800) 507-3284 bradley@quickdrawdesign.com	
DATE	
JOB #	
LOG SIZE	10"φ
SHEET	3 of 1


COPYRIGHTED BY QUICKDRAW DRAFTING. THIS DRAWING IS NOT TO BE USED FOR MAKING ANY REPRODUCTION THEREOF, OR FOR CONTRACTING ANY BUILDING WITHOUT FIRST OBTAINING THE WRITTEN PERMISSION OF THE COPYRIGHT HOLDER, QUICKDRAW DRAFTING.

DO NOT SCALE DRAWINGS. QUICKDRAW DRAFTING IS NOT RESPONSIBLE FOR ERRORS DUE TO SCALED DRAWINGS.

REFER ANY QUESTIONS OR DISCREPANCIES TO QUICKDRAW DRAFTING BEFORE START OF CONSTRUCTION.

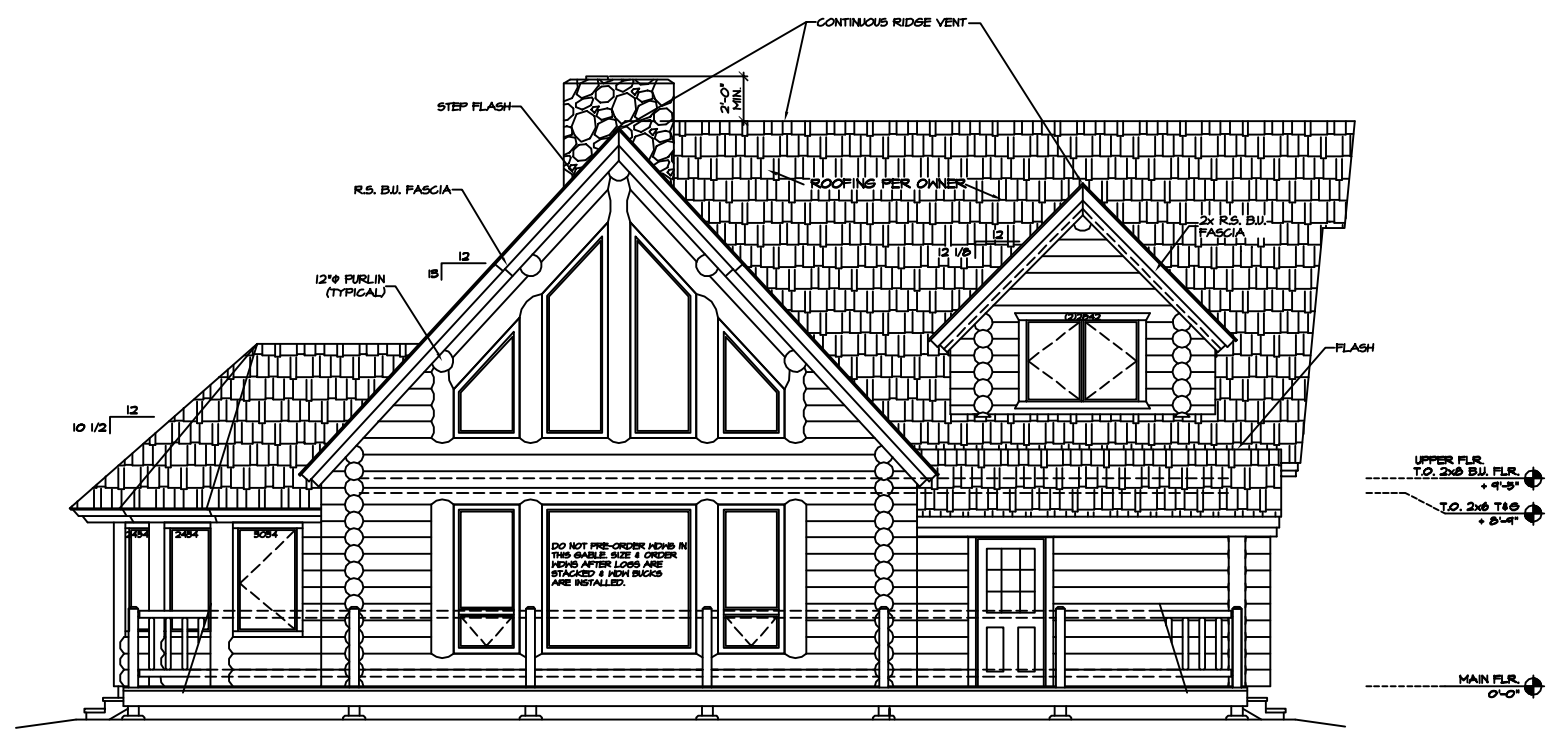

FRONT ELEVATION
SCALE: 1/4" = 1'-0"

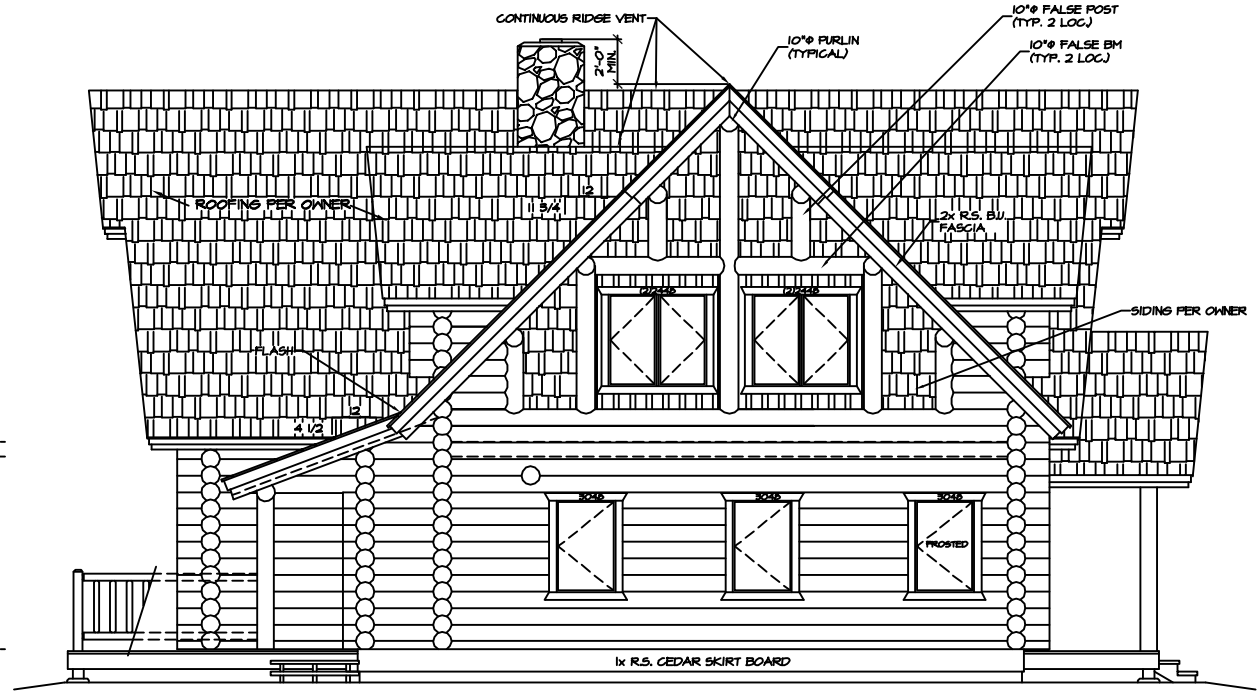

RIGHT SIDE ELEVATION
SCALE: 1/4" = 1'-0"

UPPER FLR.
T.O. 2x6 BU. FLR.
+ 4'-8"

T.O. 2x6 T&G
+ 2'-4"

MAIN FLR.
0'-0"

UPPER FLR.
T.O. 2x6 BU. FLR.
+ 4'-8"

T.O. 2x6 T&G
+ 2'-4"

MAIN FLR.
0'-0"

NOTE:
EVERY EFFORT HAS BEEN MADE TO ASSURE THE ACCURACY OF DIMENSIONS AND DETAILS, HOWEVER, IT IS THE RESPONSIBILITY OF THE BUILDER TO VERIFY ALL MEASUREMENTS.

THE ELEVATION DRAWINGS ARE ONLY GRAPHIC REPRESENTATIONS - REFER TO THE BUILDING SECTION PAGES FOR ACTUAL DIMENSIONS.


ALL WINDOW OPENINGS, LOG TRUSSES, LOG RAFTERS, POSTS AND GABLE ENDS REQUIRE FIELD CUTTING.

REV.	
DRANN BY:	BPL
THE PLEASANT VALLEY FRONT AND RIGHT SIDE ELEVATIONS	
QuickDraw Design & Drafting	
BRADLEY D. LETZIG 450 BROTHERS WAY CORVALLIS, MT 59828 buddr@quickdrawdesign.com	
Phone # (406) 870-7046 Fax # (406) 870-3284	
DATE	-
JOB #	-
LOG SIZE	10"φ
SHEET	4 of 1

COPYRIGHTED BY QUICKDRAW DRAFTING. THIS DRAWING IS NOT TO BE USED FOR MAKING ANY REPRODUCTION THEREOF, OR FOR CONTRACTING ANY BUILDING WITHOUT FIRST OBTAINING THE WRITTEN PERMISSION OF THE COPYRIGHT HOLDER, QUICKDRAW DRAFTING.

DO NOT SCALE DRAWINGS. QUICKDRAW DRAFTING IS NOT RESPONSIBLE FOR ERRORS DUE TO SCALED DRAWINGS.

REFER ANY QUESTIONS OR DISCREPANCIES TO QUICKDRAW DRAFTING BEFORE START OF CONSTRUCTION.

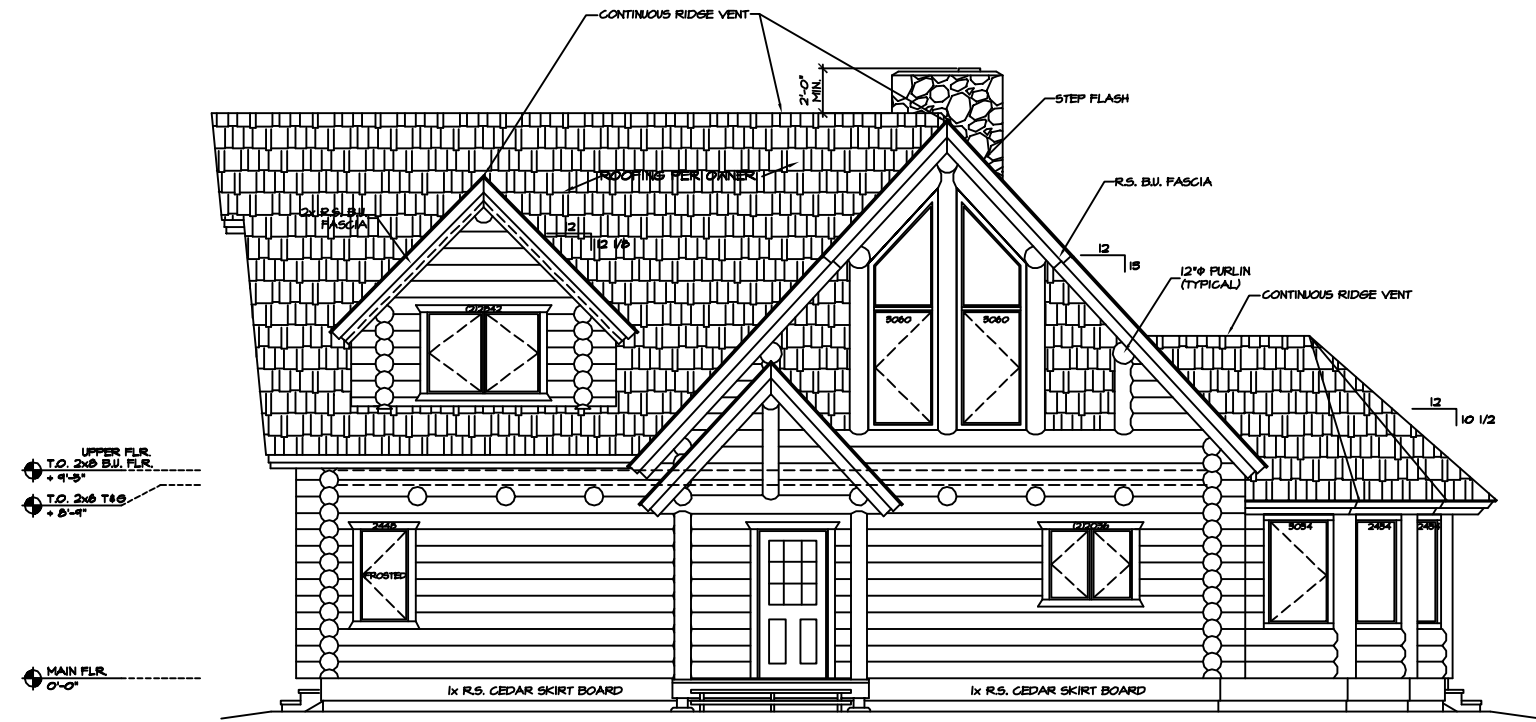


UPPER FLR.
T.O. 2nd BU. FLR.
+ 4'-9"

T.O. 2nd T&G
+ 8'-4"

MAIN FLR.
0'-0"

REAR ELEVATION
SCALE: 1/4" = 1'-0"

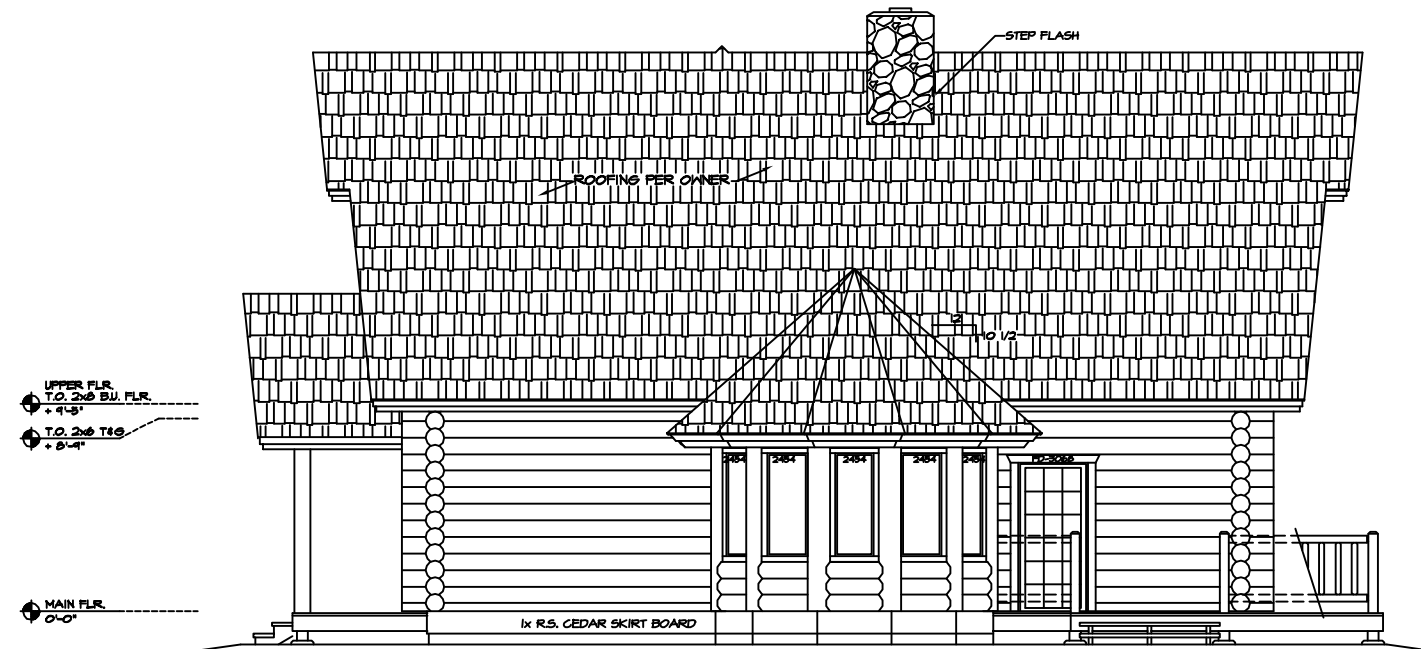

UPPER FLR.
T.O. 2nd BU. FLR.
+ 4'-9"

T.O. 2nd T&G
+ 8'-4"

MAIN FLR.
0'-0"

LEFT SIDE ELEVATION
SCALE: 1/4" = 1'-0"

NOTE:
EVERY EFFORT HAS BEEN MADE TO ASSURE THE ACCURACY OF DIMENSIONS AND DETAILS, HOWEVER, IT IS THE RESPONSIBILITY OF THE BUILDER TO VERIFY ALL MEASUREMENTS.

THE ELEVATION DRAWINGS ARE ONLY GRAPHIC REPRESENTATIONS - REFER TO THE BUILDING SECTION PAGES FOR ACTUAL DIMENSIONS.

ALL WINDOW OPENINGS, LOG TRUSSES, LOG RAFTERS, POSTS AND GABLE ENDS REQUIRE FIELD CUTTING.

THE PLEASANT VALLEY
REAR AND LEFT SIDE ELEVATIONS

QuickDraw Design & Drafting
Phone # (406) 870-7046
Fax # (406) 807-3284
480 BROTHERS WAY
CORYALLIS, MT 59828
BRADLEY D. LETZIG
quickdrawdrafting@yahoo.com

DATE	-
JOB #	-
LOG SIZE	10"φ
SHEET	5 of 1

REV.	
DRAWN BY:	BPL