
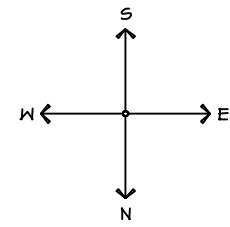


COPYRIGHTED BY QUICKDRAW DESIGN & DRAFTING (QDD). THIS DRAWING IS NOT TO BE REPRODUCED, COPIED, REPRODUCED, EITHER WHOLLY OR IN PART, OR TRANSMITTED IN ANY FORM OR BY ANY MEANS, ELECTRONIC OR MECHANICAL, INCLUDING PHOTOCOPYING, RECORDING, OR BY ANY INFORMATION STORAGE AND RETRIEVAL SYSTEM, WITHOUT THE WRITTEN PERMISSION OF THE COPYRIGHT HOLDER, QUICKDRAW DESIGN & DRAFTING. ANY REVISIONS OR DISCREPANCIES TO QDD BEFORE START OF CONSTRUCTION. DO NOT SCALE DRAWINGS. QDD IS NOT RESPONSIBLE FOR ERRORS DUE TO SCALED DRAWINGS. REFER ANY QUESTIONS OR DISCREPANCIES TO QDD BEFORE START OF CONSTRUCTION.

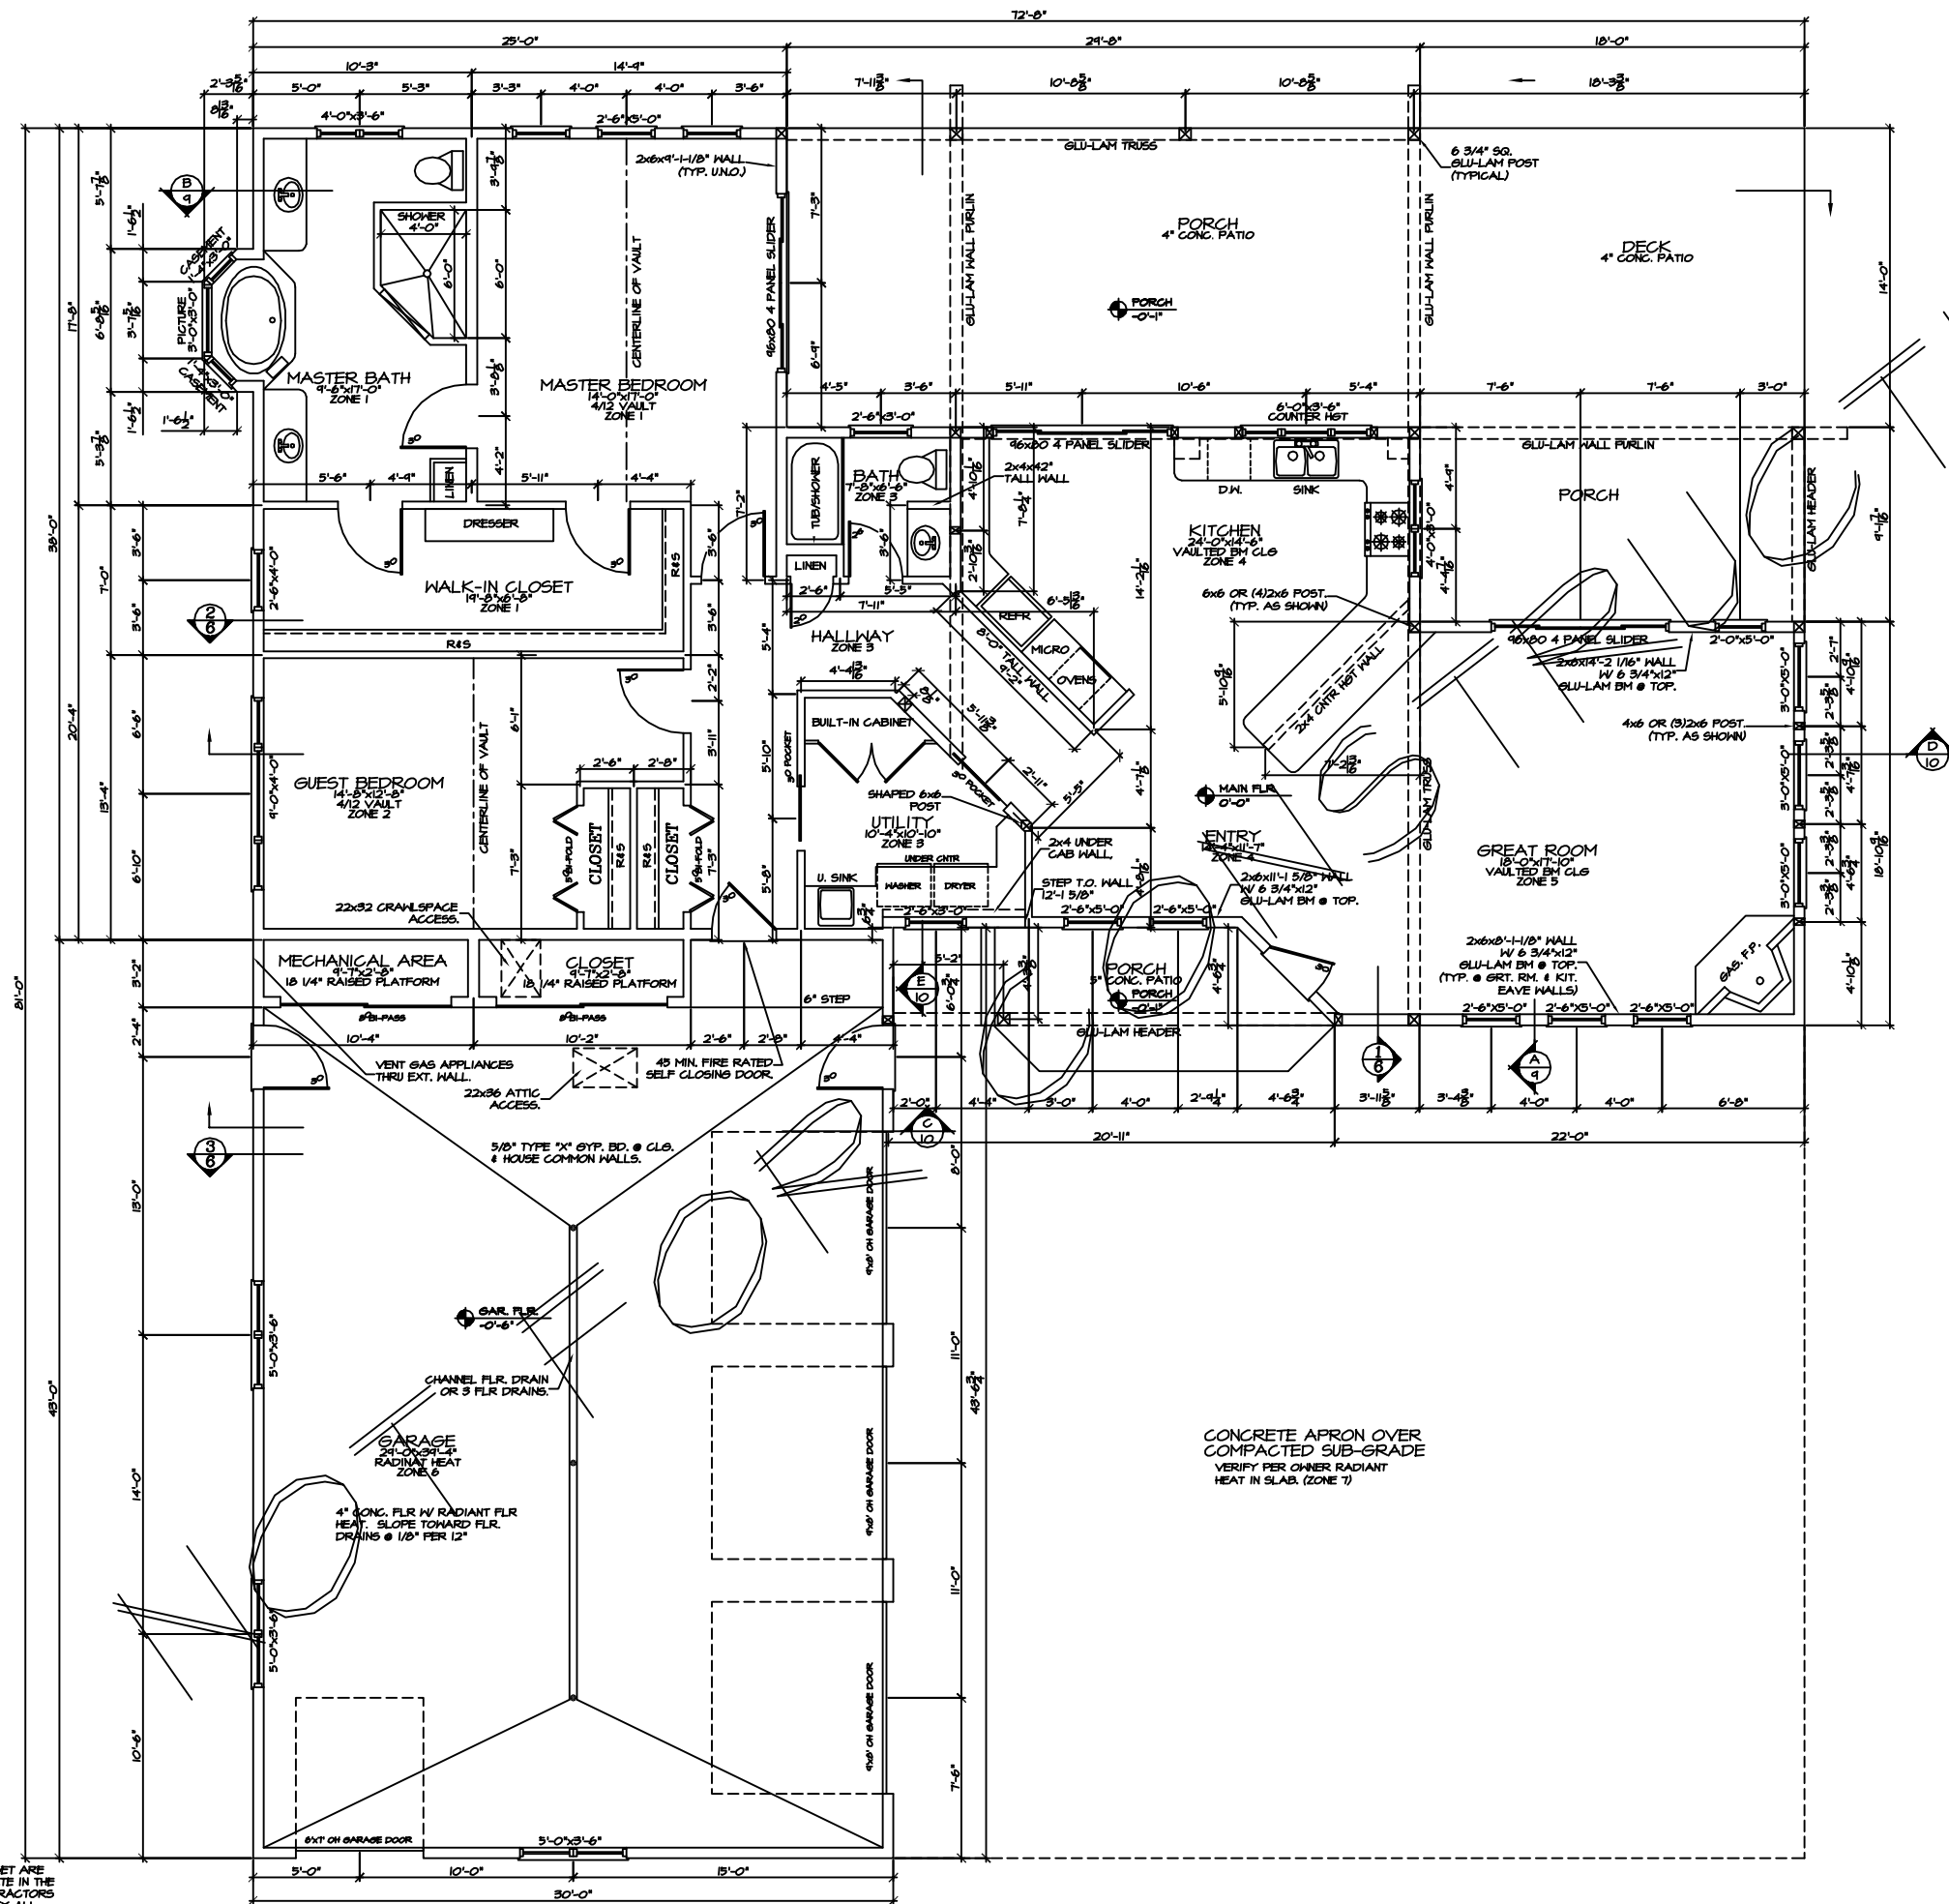

FLOOR PLAN
SCALE: 1/4" = 1'-0"

SQUARE FOOTAGE:	2031 SQ. FT.
GARAGE:	1290 SQ. FT.


CONTRACTOR NOTE:
THE SPECIFICATIONS, WITHIN THIS PLAN SET ARE ACCURATE AS OF THE MOST RECENT DATE IN THE TITLE BLOCK. HOWEVER IT IS THE CONTRACTORS RESPONSIBILITY TO CONFIRM AND VERIFY ALL MEASUREMENTS & SPECIFICATIONS.

REV.	REV.
BDL	
DRAWN BY: BDL	
THE WILLOW CREEK	
FLOOR PLAN	
QuickDraw Design & Drafting Phone # (406) 570-7046 Fax # (406) 570-2284 450 BROTHERS WAY CORVALLIS, MT 59828 BRADLEY D. LETZIG bdd@quickdrawdesign.com	
DATE	1-11-06
JOB #	2505
FRAMING	2x6
SHEET	2 of 9


COPYRIGHTED BY QUICKDRAW DRAFTING. THIS DRAWING IS NOT TO BE USED FOR MAKING ANY REPRODUCTION THEREOF, OR FOR CONTRACTING ANY BUILDING WITHOUT FIRST OBTAINING THE WRITTEN PERMISSION OF THE COPYRIGHT HOLDER, QUICKDRAW DESIGN & DRAFTING (QDD).

DO NOT SCALE DRAWINGS. QDD IS NOT RESPONSIBLE FOR ERRORS DUE TO SCALED DRAWINGS.

REFER ANY QUESTIONS OR DISCREPANCIES TO QDD BEFORE START OF CONSTRUCTION.

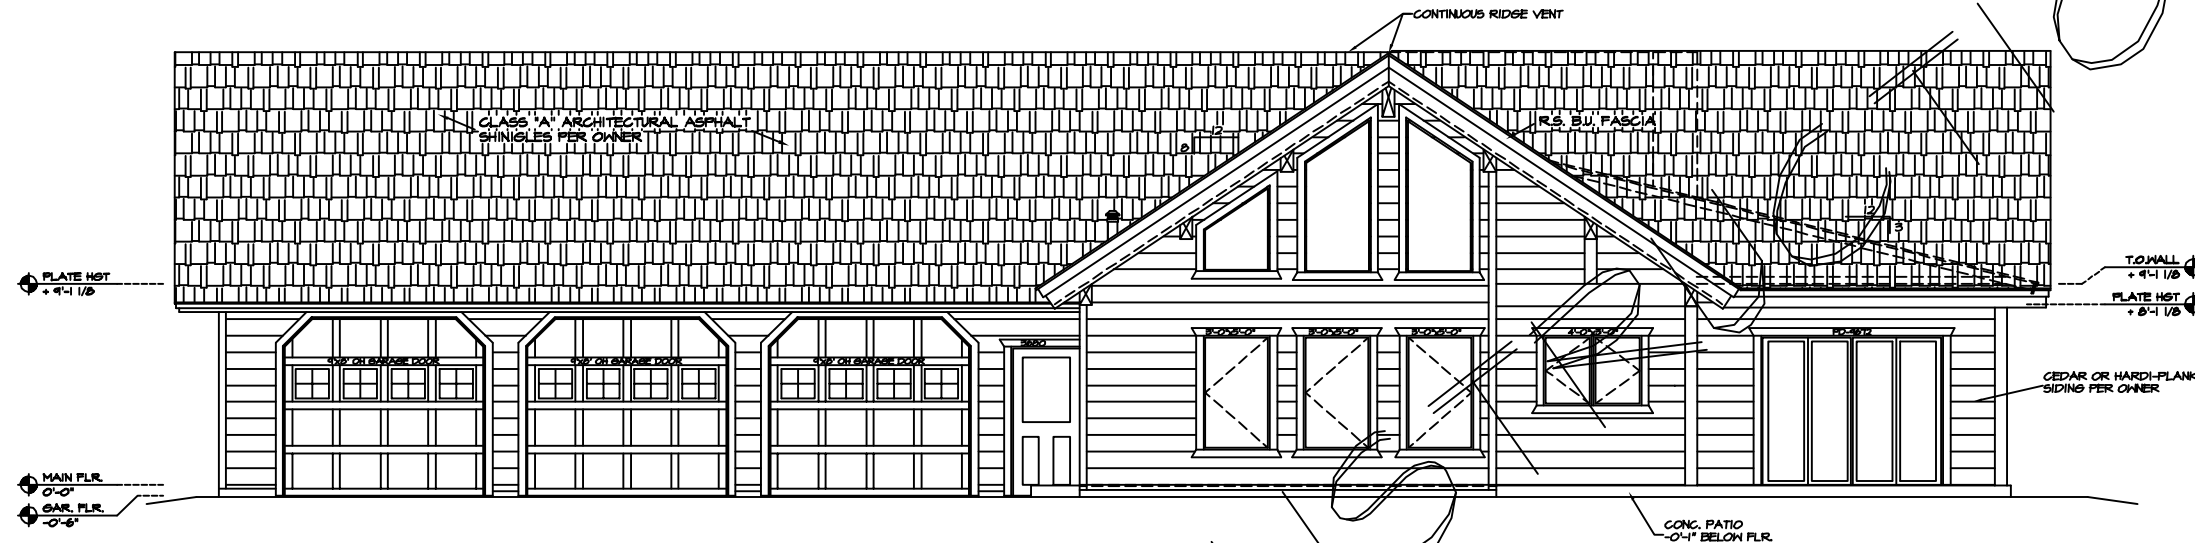

FRONT ELEVATION (FACES WEST)
SCALE: 1/4" = 1'-0"

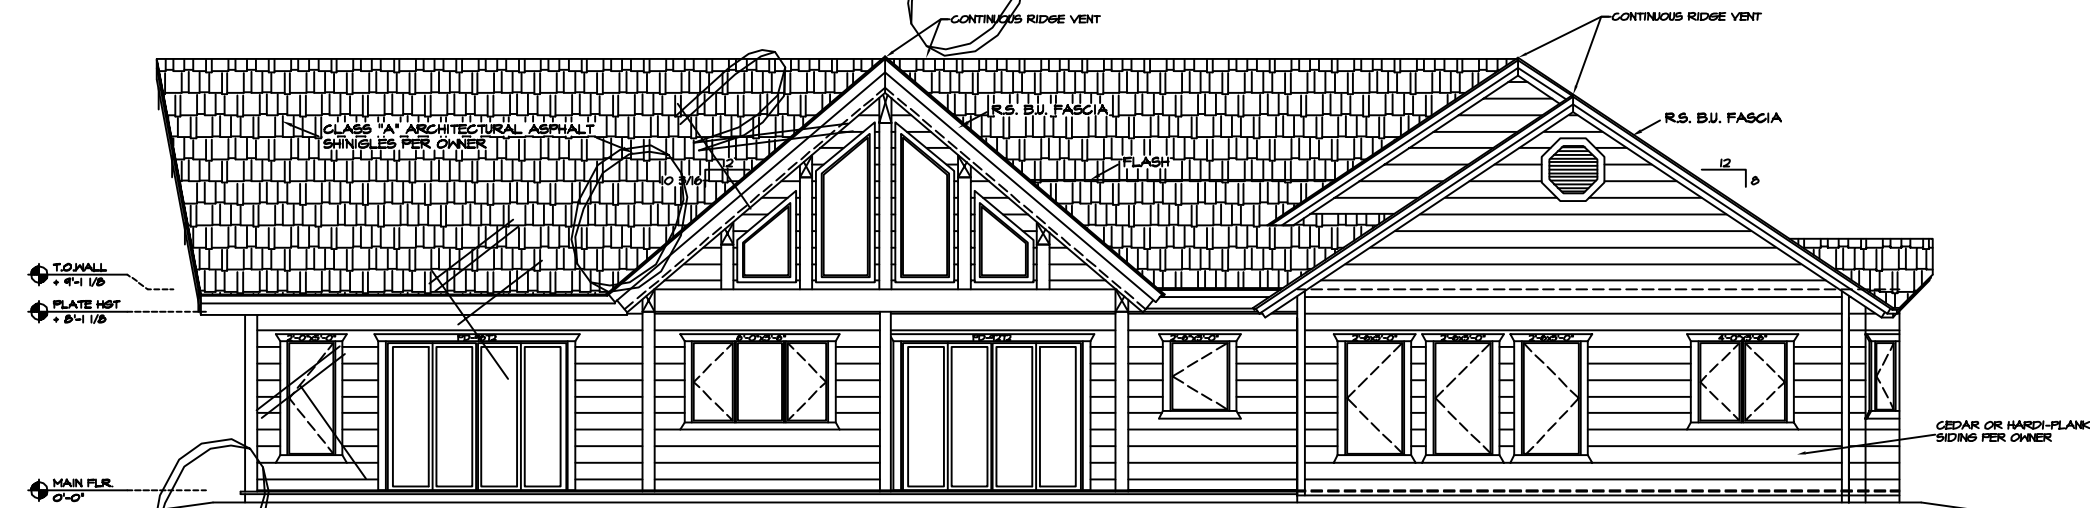

RIGHT SIDE ELEVATION (FACES SOUTH)
SCALE: 1/4" = 1'-0"

CONTRACTOR NOTE:
THE SPECIFICATIONS, WITHIN THIS PLAN SET ARE ACCURATE AS OF THE MOST RECENT DATE IN THE TITLE BLOCK. HOWEVER IT IS THE CONTRACTORS RESPONSIBILITY TO CONFIRM AND VERIFY ALL MEASUREMENTS & SPECIFICATIONS.

APPROXIMATE FINAL GRADE SHOWN. ACTUAL FINAL GRADE TO BE DETERMINED ON SITE PER OWNER & BUILDER. SLOPE AWAY FROM STRUCTURE PER CODE.


THESE ELEVATIONS ARE GRAPHIC REPRESENTATIONS ONLY. REFER TO BUILDING SECTION PAGE(S) FOR ELEVATION DIMENSIONS, DETAILS & STACK HEIGHTS.

REV.	
REV.	
DRAWN BY:	BDL
THE WILLOW CREEK FRONT & RIGHT SIDE ELEVATIONS	
QuickDraw Design & Drafting Phone # (409) 870-7046 Fax # (409) 507-2284	
450 BROTHERS WAY CORVALLIS, VT 56028	
BRADLEY D. LETZIG brad@quickdrawdesign.com	
DATE	1-11-06
JOB #	2505
FRAMING	2x6
SHEET	3
OF	11


COPYRIGHTED BY QUICKDRAW DRAFTING. THIS DRAWING IS NOT TO BE USED FOR MAKING ANY REPRODUCTION THEREOF, OR FOR CONTRACTING ANY BUILDING WITHOUT FIRST OBTAINING THE WRITTEN PERMISSION OF THE COPYRIGHT HOLDER, QUICKDRAW DESIGN & DRAFTING (GDD).

DO NOT SCALE DRAWINGS. GDD IS NOT RESPONSIBLE FOR ERRORS DUE TO SCALED DRAWINGS.

REFER ANY QUESTIONS OR DISCREPANCIES TO GDD BEFORE START OF CONSTRUCTION.

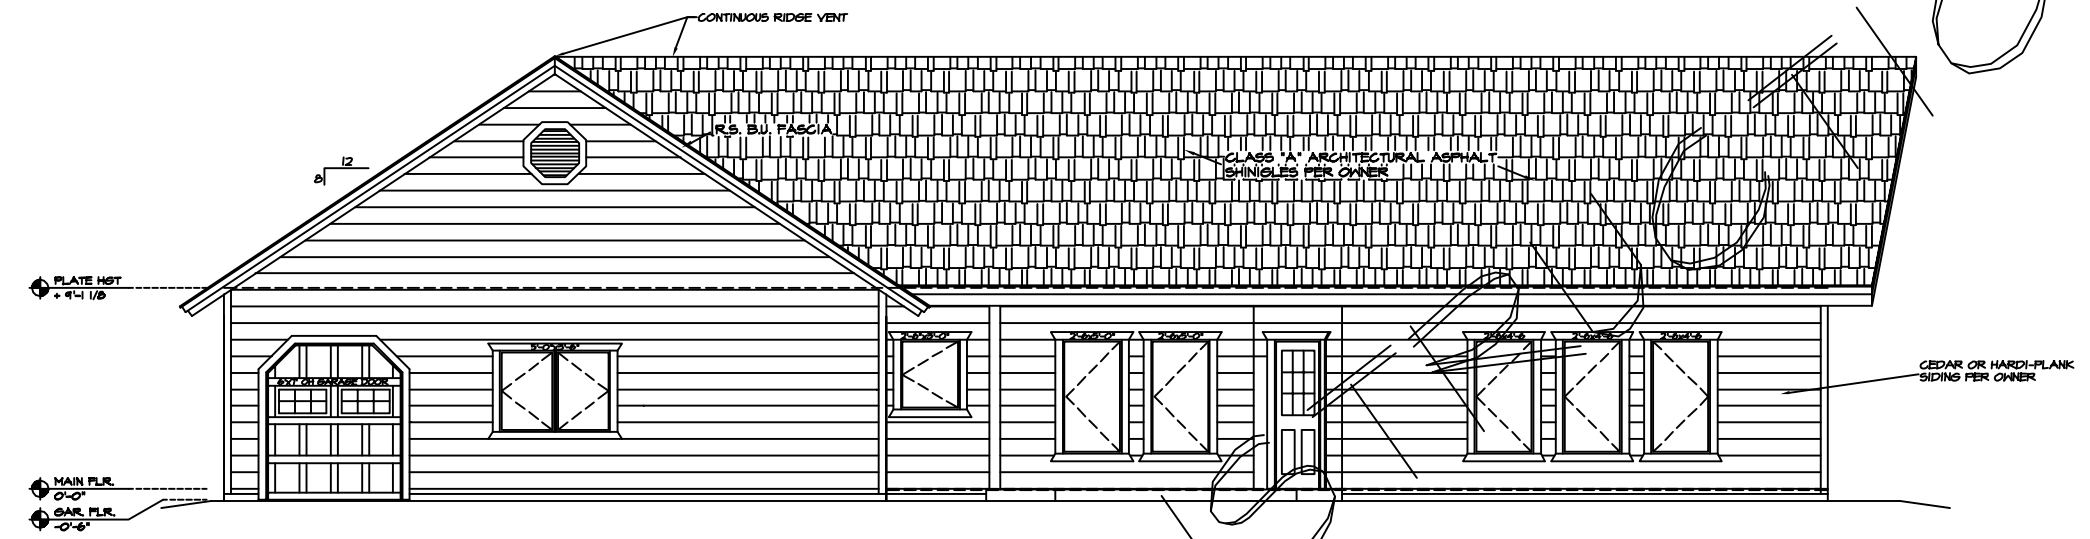

LEFT SIDE ELEVATION (FACES NORTH)
SCALE: 1/4" = 1'-0"

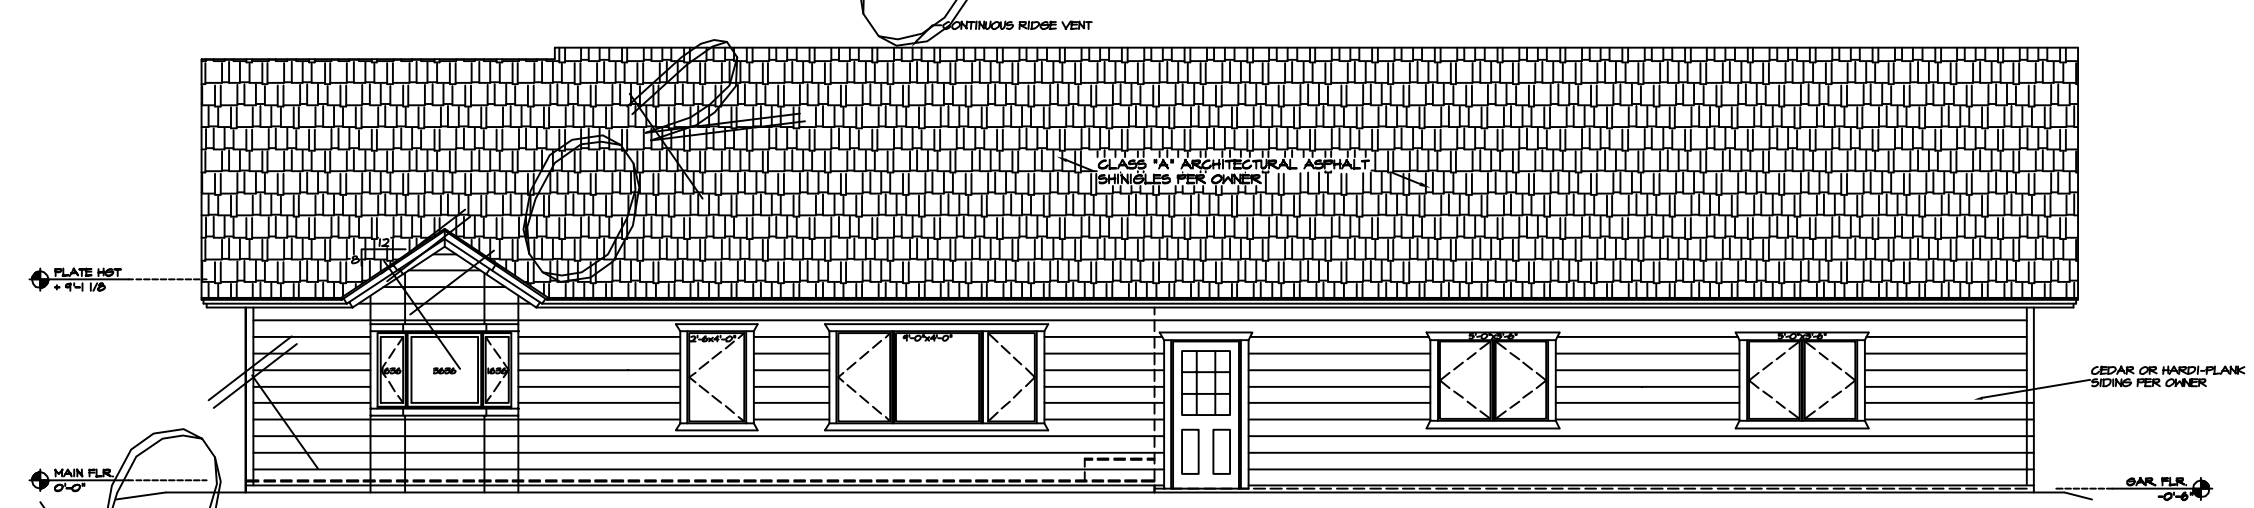

REAR ELEVATION (FACES EAST)
SCALE: 1/4" = 1'-0"

CONTRACTOR NOTE:
THE SPECIFICATIONS, WITHIN THIS PLAN SET ARE ACCURATE AS OF THE MOST RECENT DATE IN THE TITLE BLOCK. HOWEVER IT IS THE CONTRACTORS RESPONSIBILITY TO CONFIRM AND VERIFY ALL MEASUREMENTS & SPECIFICATIONS.

APPROXIMATE FINAL GRADE SHOWN. ACTUAL FINAL GRADE TO BE DETERMINED ON SITE PER OWNER & BUILDER. SLOPE AWAY FROM STRUCTURE PER CODE.

THESE ELEVATIONS ARE GRAPHIC REPRESENTATIONS ONLY. REFER TO BUILDING SECTION PAGE(S) FOR ELEVATION DIMENSIONS, DETAILS & STACK HEIGHTS.

REV.	REV.
BDL	
THE WILLOW CREEK REAR AND LEFT SIDE ELEVATIONS	
QuickDraw Design & Drafting Phone # (408) 870-7046 Fax # (408) 507-2284	
480 BROTHERS WAY CORVALLIS, OR 97331	
DATE	1-11-06
JOB #	2505
FRAMING	2x6
SHEET	4
OF	11