



COPYRIGHTED BY QUICKDRAW DRAFTING. THIS DRAWING IS NOT TO BE USED FOR MAKING ANY REPRODUCTION THEREOF OR FOR CONTRACTING ANY BUILDING WITHOUT FIRST OBTAINING THE WRITTEN PERMISSION OF THE COPYRIGHT HOLDER, QUICKDRAW DRAFTING. DO NOT SCALE DRAWINGS. QUICKDRAW DRAFTING IS NOT RESPONSIBLE FOR ERRORS DUE TO SCALED DRAWINGS. REFER ANY QUESTIONS OR DISCREPANCIES TO QUICKDRAW DRAFTING BEFORE START OF CONSTRUCTION.

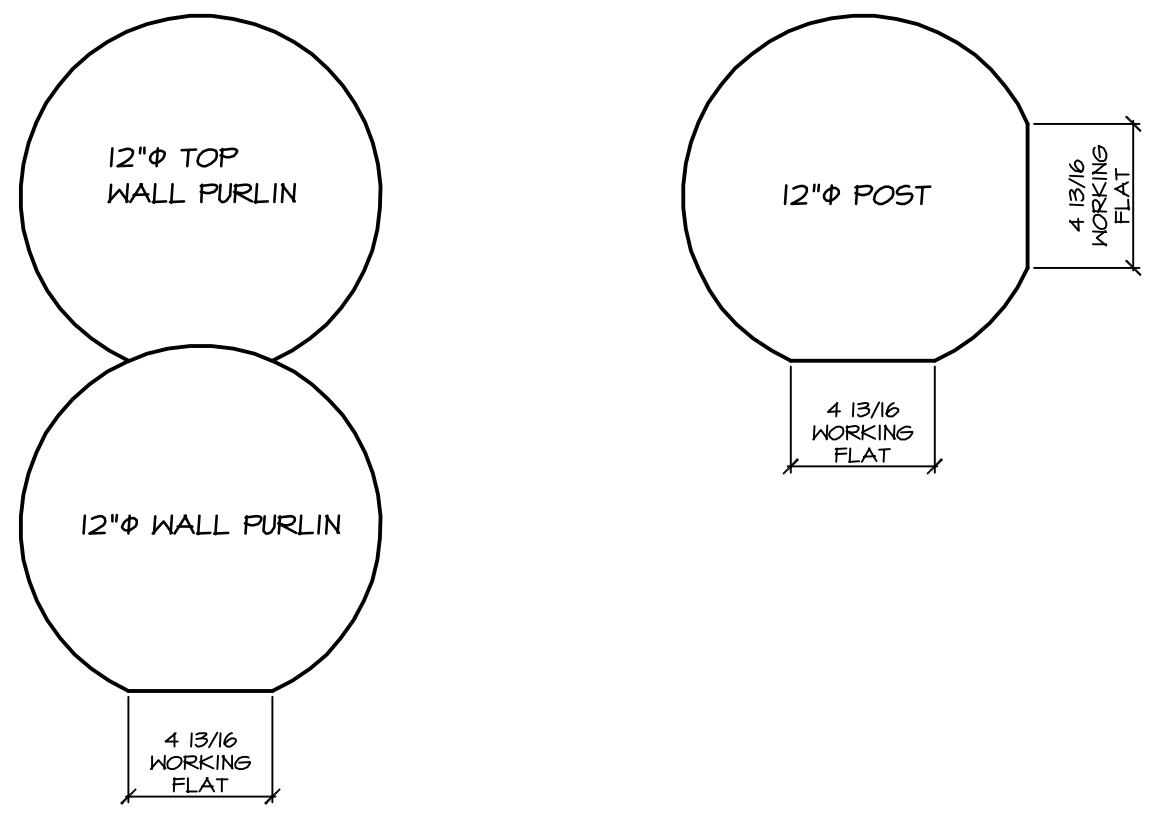

LOG PURLIN/POST FRAMING FLAT

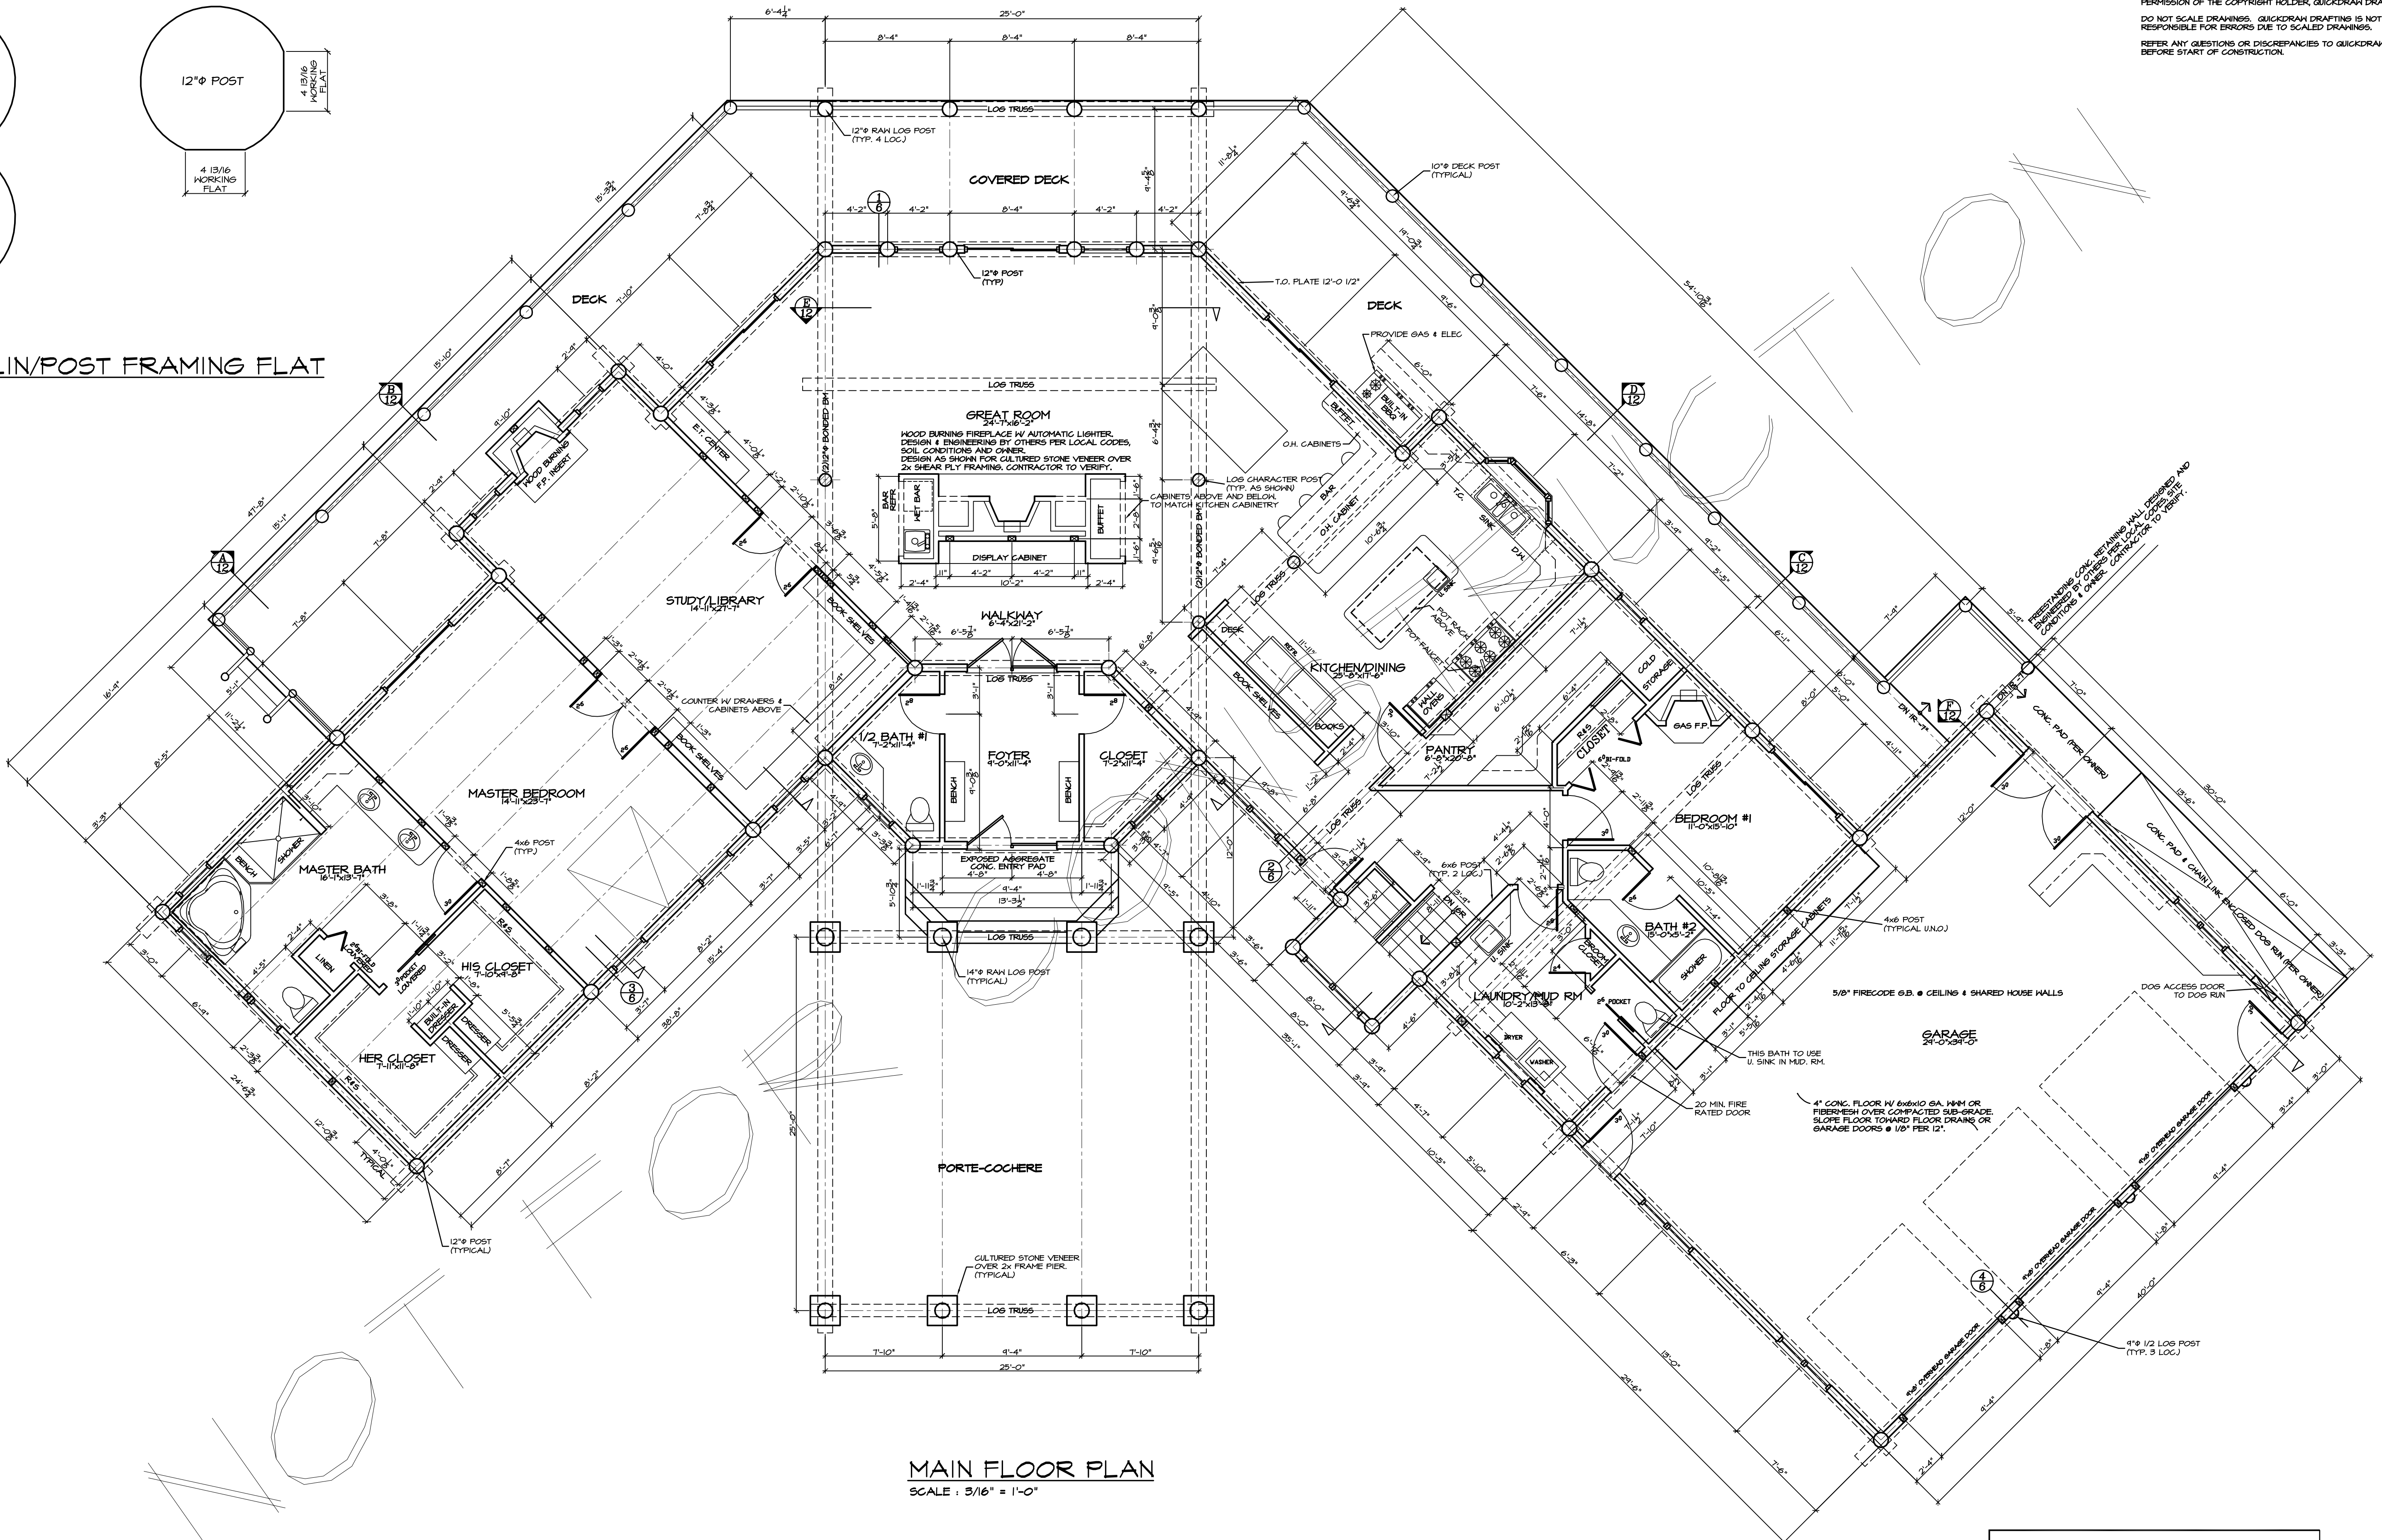

MAIN FLOOR PLAN  
 SCALE: 3/16" = 1'-0"

SQUARE FOOTAGE:	
MAIN FLOOR:	3550 SQ. FT.
FINISHED BASEMENT:	1854 SQ. FT.
TOTAL:	5404 SQ. FT.
UNFINISHED BASEMENT: 320 SQ. FT.	
GARAGE: 1200 SQ. FT.	


PER SPECS SHEET C1

NOTE:  
 EVERY EFFORT HAS BEEN MADE TO ASSURE THE ACCURACY OF DIMENSIONS AND DETAILS. HOWEVER, IT IS THE RESPONSIBILITY OF THE BUILDER TO VERIFY ALL MEASUREMENTS.

THE KENAI MAIN FLOOR PLAN  
 QuickDraw Design & Drafting  
 Phone # (409) 370-7046  
 Fax # (866) 507-2281  
 450 BROTHERS WAY  
 CORVALLIS, MT 59828  
 BRADLEY D. LETZIG  
 bdl@quickdrawdrafting.com

REV.	BDL
DATE	5-2-04
JOB #	2304
LOG SIZE	10" $\phi$
	&
	12" $\phi$
SHEET	1
OF	14

COPYRIGHTED BY QUICKDRAW DRAFTING. THIS DRAWING IS NOT TO BE USED FOR MAKING ANY REPRODUCTION THEREOF OR FOR CONTRACTING ANY BUILDING WITHOUT FIRST OBTAINING THE WRITTEN PERMISSION OF THE COPYRIGHT HOLDER, QUICKDRAW DRAFTING. DO NOT SCALE DRAWINGS. QUICKDRAW DRAFTING IS NOT RESPONSIBLE FOR ERRORS DUE TO SCALED DRAWINGS. REFER ANY QUESTIONS OR DISCREPANCIES TO QUICKDRAW DRAFTING BEFORE START OF CONSTRUCTION.

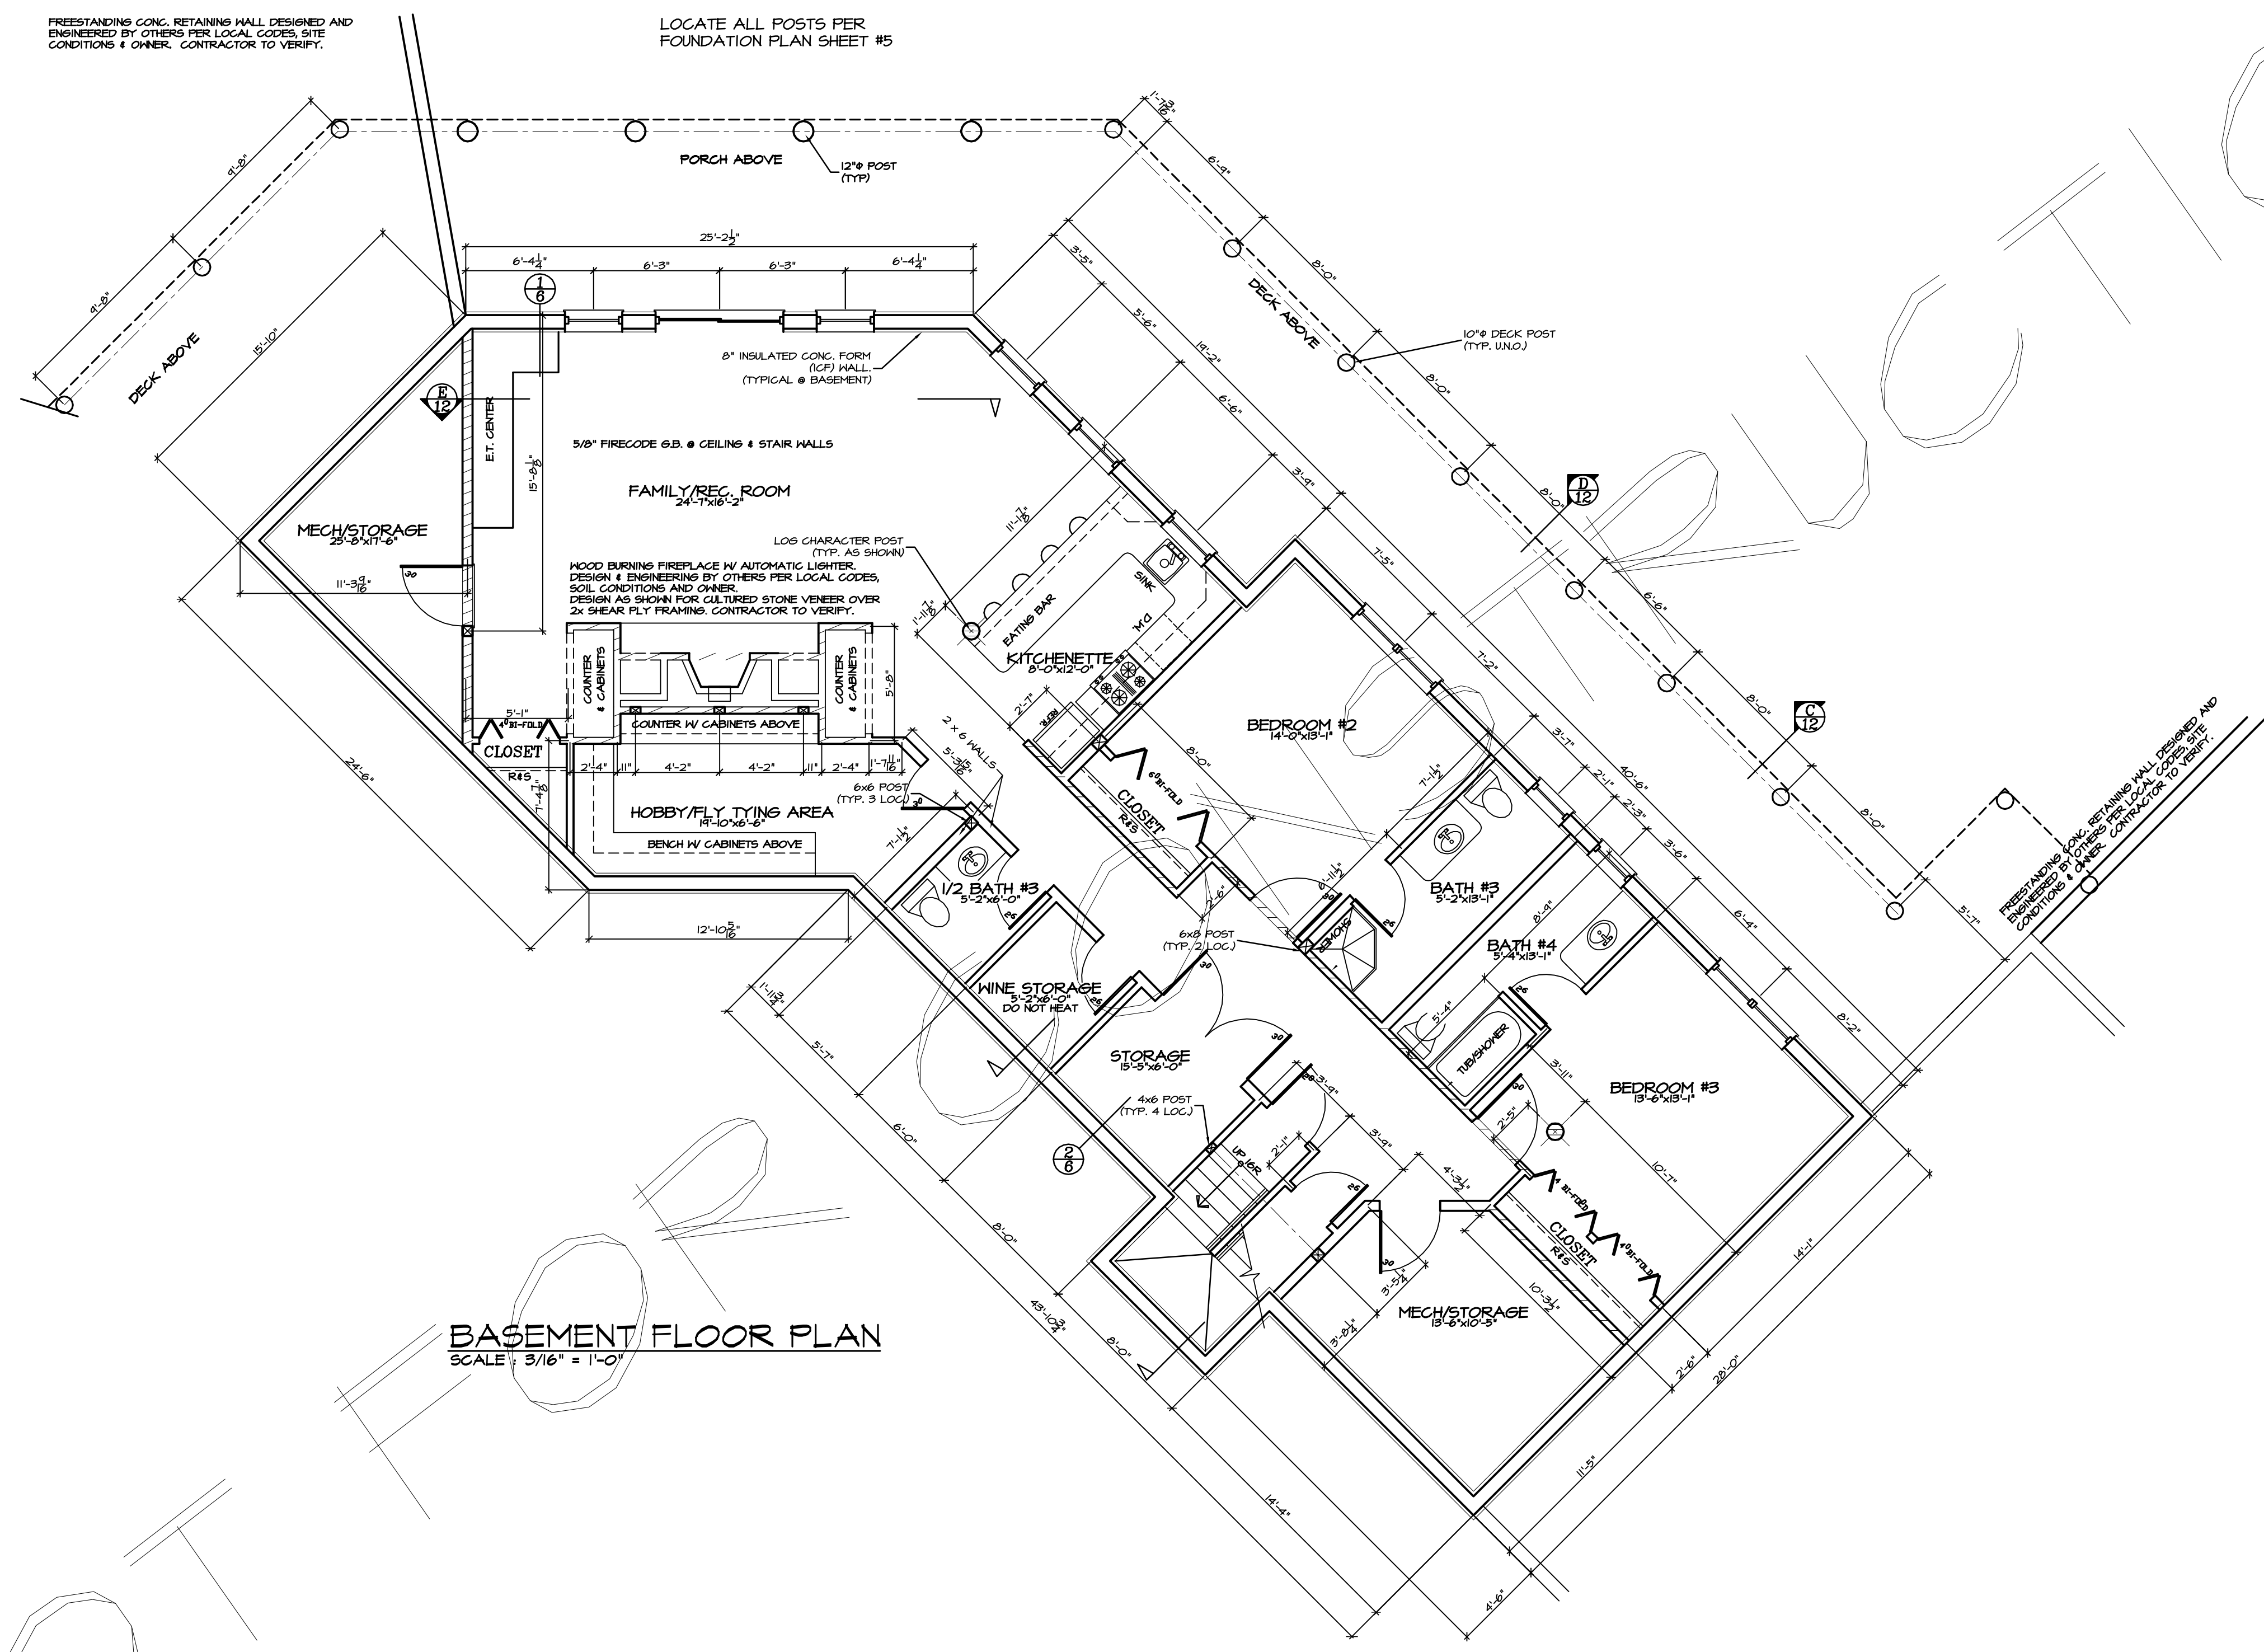

**BASEMENT FLOOR PLAN**  
SCALE: 3/16" = 1'-0"


<b>SQUARE FOOTAGE:</b>	
MAIN FLOOR:	3444 SQ. FT.
FINISHED BASEMENT:	1859 SQ. FT.
TOTAL:	5303 SQ. FT.
UNFINISHED BASEMENT:	320 SQ. FT.
GARAGE:	1200 SQ. FT.

PER SPECS SHEET C1


NOTE:  
EVERY EFFORT HAS BEEN MADE TO ASSURE THE ACCURACY OF DIMENSIONS AND DETAILS, HOWEVER, IT IS THE RESPONSIBILITY OF THE BUILDER TO VERIFY ALL MEASUREMENTS.

REV.	BDL	DRAWN BY:	THE KENAI BASEMENT FLOOR PLAN	QuickDraw Design & Drafting Phone # (409) 370-7046 Fax # (866) 507-2284	BRADLEY D. LETZIG 450 BROTHERS WAY CORVALLIS, MT 59828 brad@quickdrawdrafting.com
REV.					
DATE					
JOB #					
LOG SIZE	10" φ				
	&				
	12" φ				
SHEET	2				
	OF				
	1				


COPYRIGHTED BY QUICKDRAW DRAFTING. THIS DRAWING IS NOT TO BE USED FOR MAKING ANY REPRODUCTION THEREOF OR FOR CONTRACTING ANY BUILDING WITHOUT FIRST OBTAINING THE WRITTEN PERMISSION OF THE COPYRIGHT HOLDER, QUICKDRAW DRAFTING. DO NOT SCALE DRAWINGS. QUICKDRAW DRAFTING IS NOT RESPONSIBLE FOR ERRORS DUE TO SCALED DRAWINGS. REFER ANY QUESTIONS OR DISCREPANCIES TO QUICKDRAW DRAFTING BEFORE START OF CONSTRUCTION.

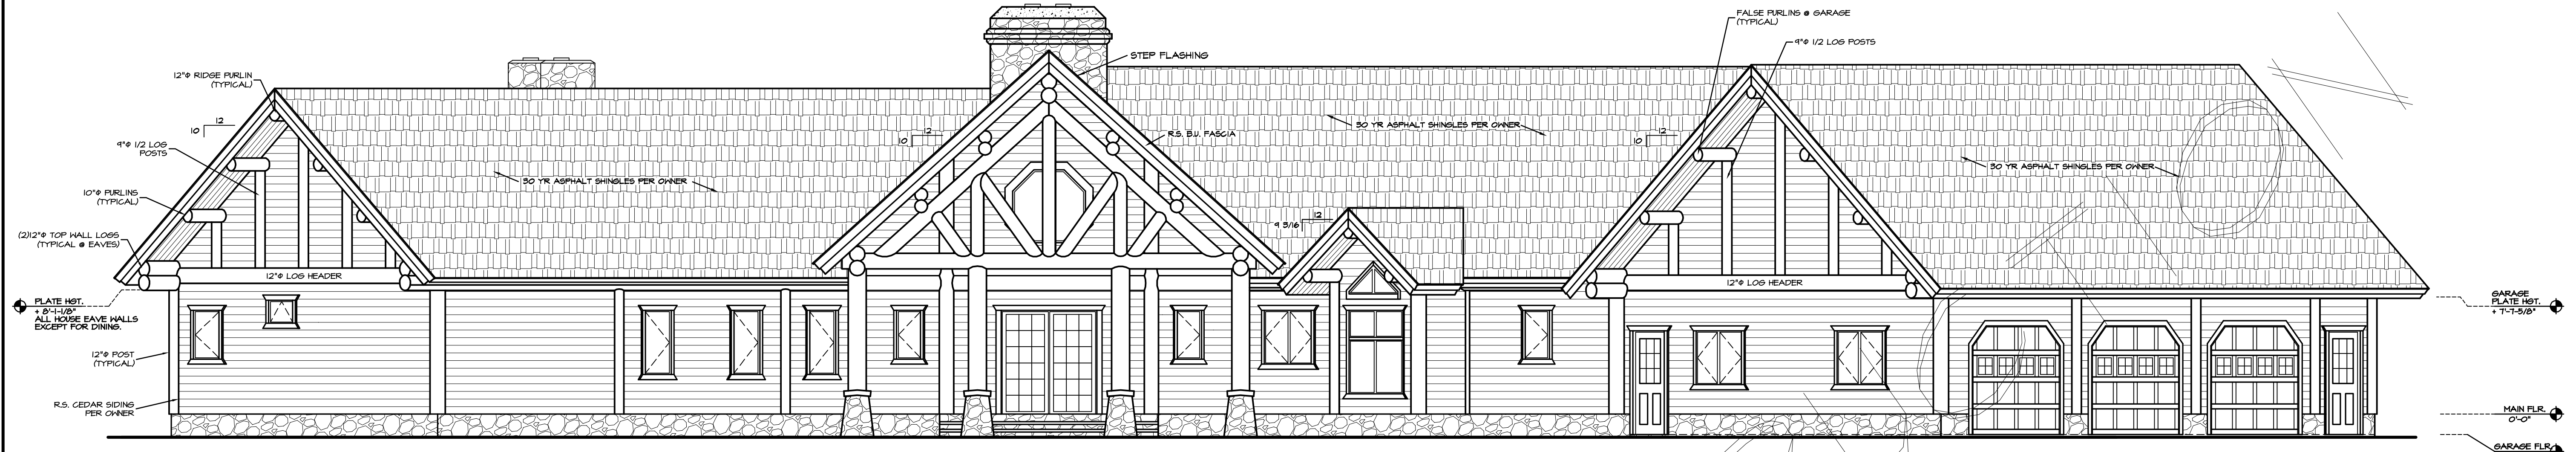

**FRONT ELEVATION**  
SCALE: 3/16" = 1'-0"

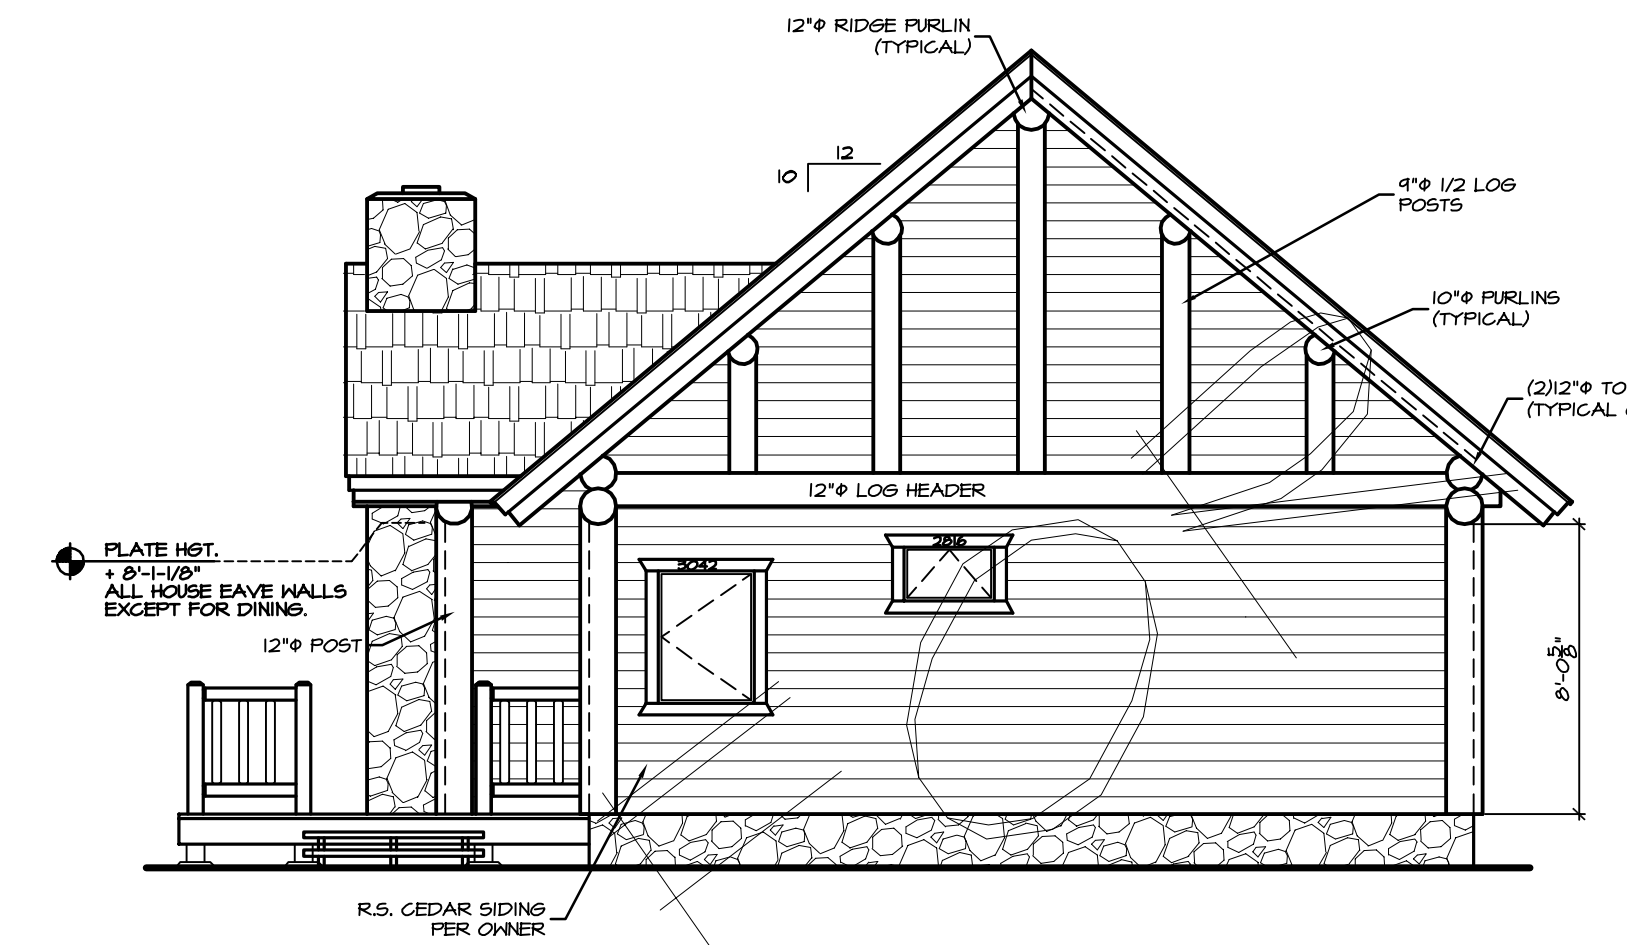

**M. BEDROOM GABLE ELEVATION**  
SCALE: 3/16" = 1'-0"

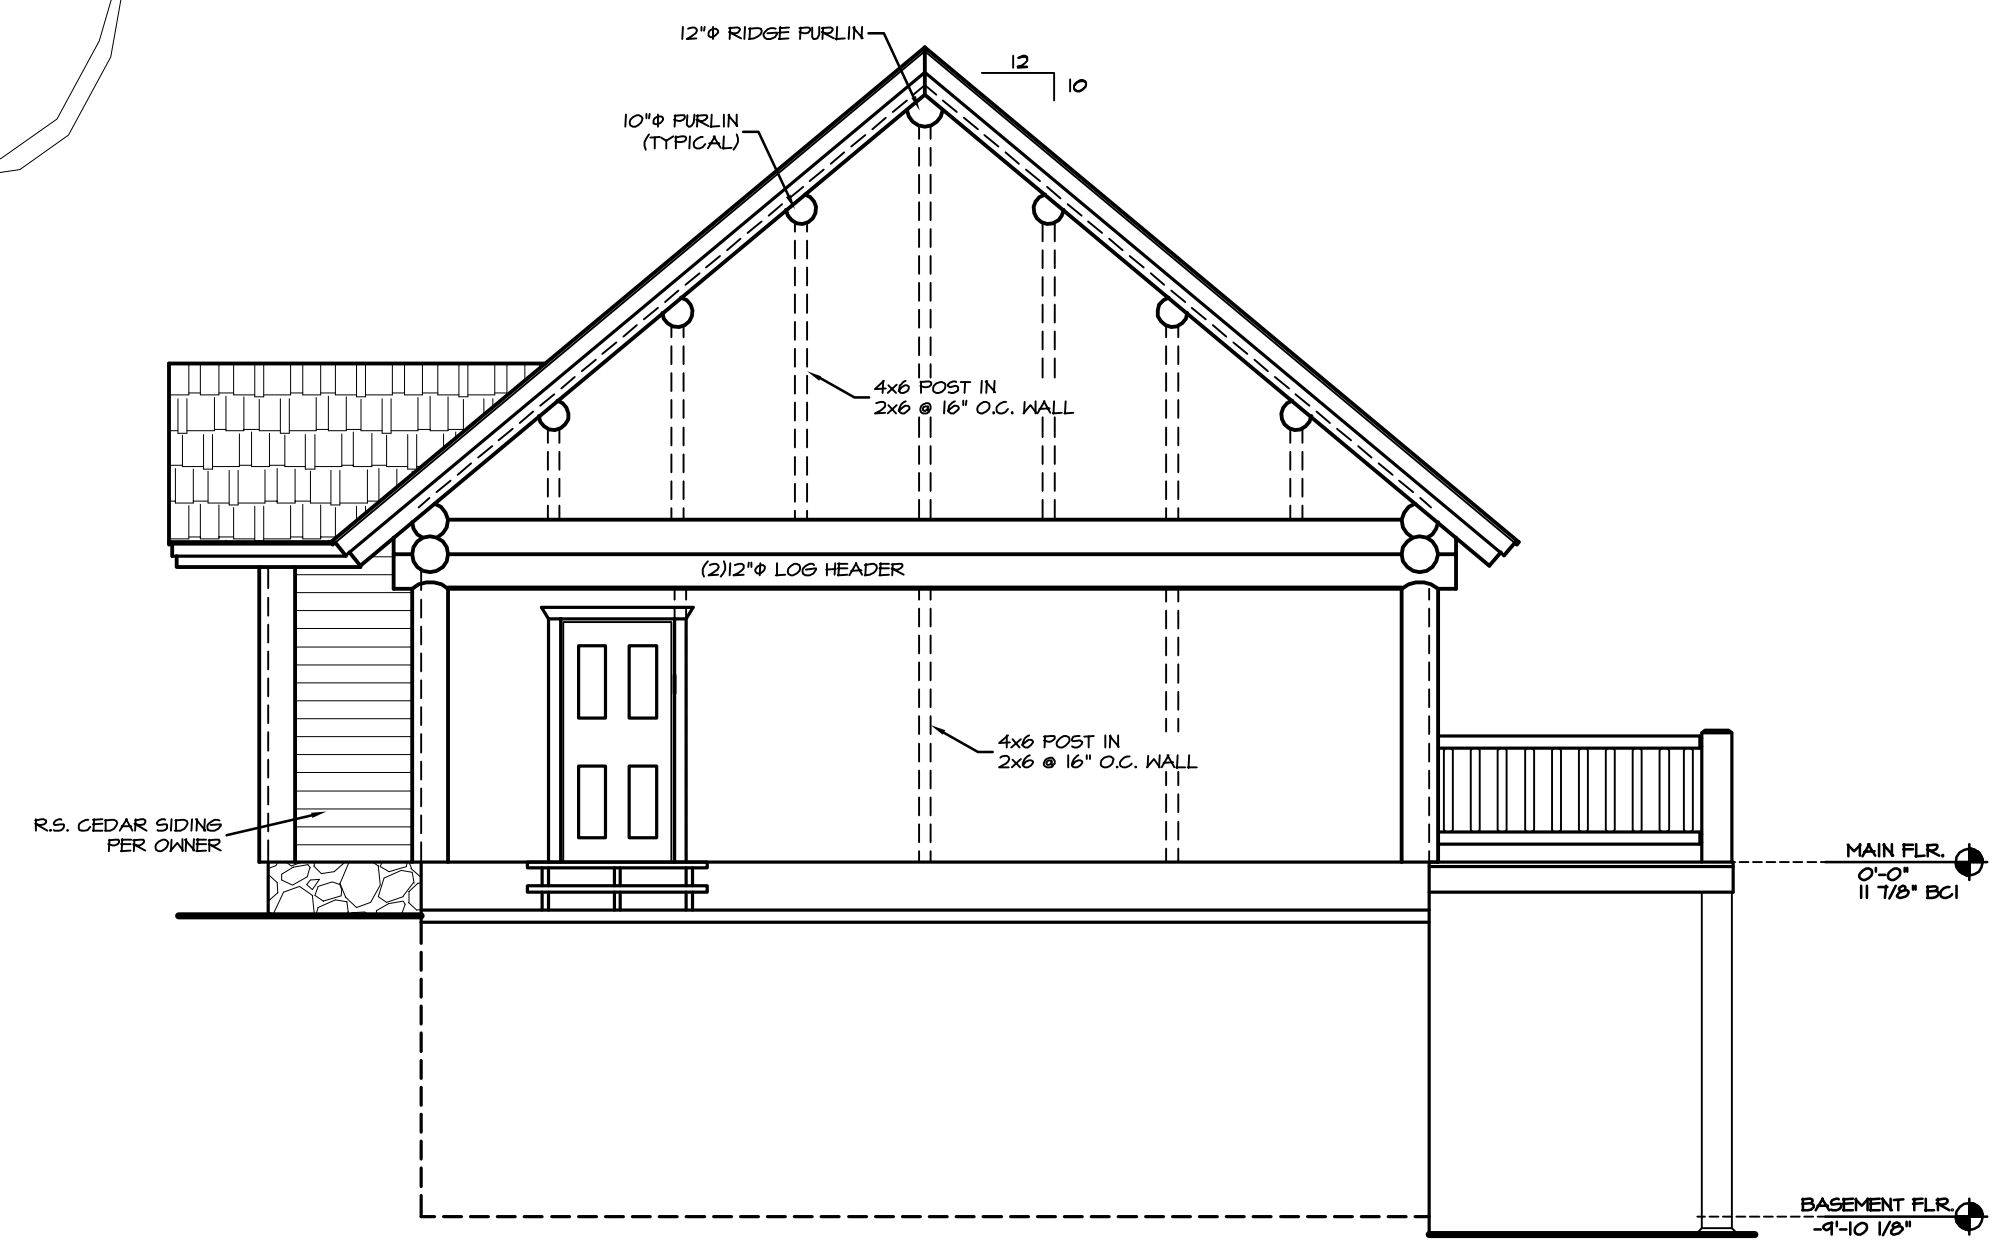

**HOUSE RIGHT GABLE END W/ GARAGE REMOVED**  
SCALE: 3/16" = 1'-0"

NOTE:  
EVERY EFFORT HAS BEEN MADE TO ASSURE THE ACCURACY OF DIMENSIONS AND DETAILS. HOWEVER, IT IS THE RESPONSIBILITY OF THE BUILDER TO VERIFY ALL MEASUREMENTS.


PER SPECS SHEET C1  
THE ELEVATION DRAWINGS ARE ONLY GRAPHIC REPRESENTATIONS - REFER TO THE BUILDING SECTION PAGES FOR ACTUAL DIMENSIONS.

REV.	BDL
REV.	BDL
DRAWN BY: BDL	
THE KENAI FRONT, MASTER BEDROOM, & RIGHT HOUSE ELEVATIONS	
QuickDraw Design & Drafting	
Phone # (409) 370-1046 450 BROTHERS WAY CORVALLIS, MT 59828 Fax # (409) 370-2284	
BRADLEY D. LETZIG bradley@quickdrawdrafting.com	
DATE	
JOB #	
LOG SIZE	10" φ & 12" φ
SHEET	3 OF 1


COPYRIGHTED BY QUICKDRAW DRAFTING. THIS DRAWING IS NOT TO BE USED FOR MAKING ANY REPRODUCTION THEREOF OR FOR CONTRACTING ANY BUILDING WITHOUT FIRST OBTAINING THE WRITTEN PERMISSION OF THE COPYRIGHT HOLDER, QUICKDRAW DRAFTING. DO NOT SCALE DRAWINGS. QUICKDRAW DRAFTING IS NOT RESPONSIBLE FOR ERRORS DUE TO SCALED DRAWINGS. REFER ANY QUESTIONS OR DISCREPANCIES TO QUICKDRAW DRAFTING BEFORE START OF CONSTRUCTION.



**REAR ELEVATION**  
SCALE: 3/16" = 1'-0"

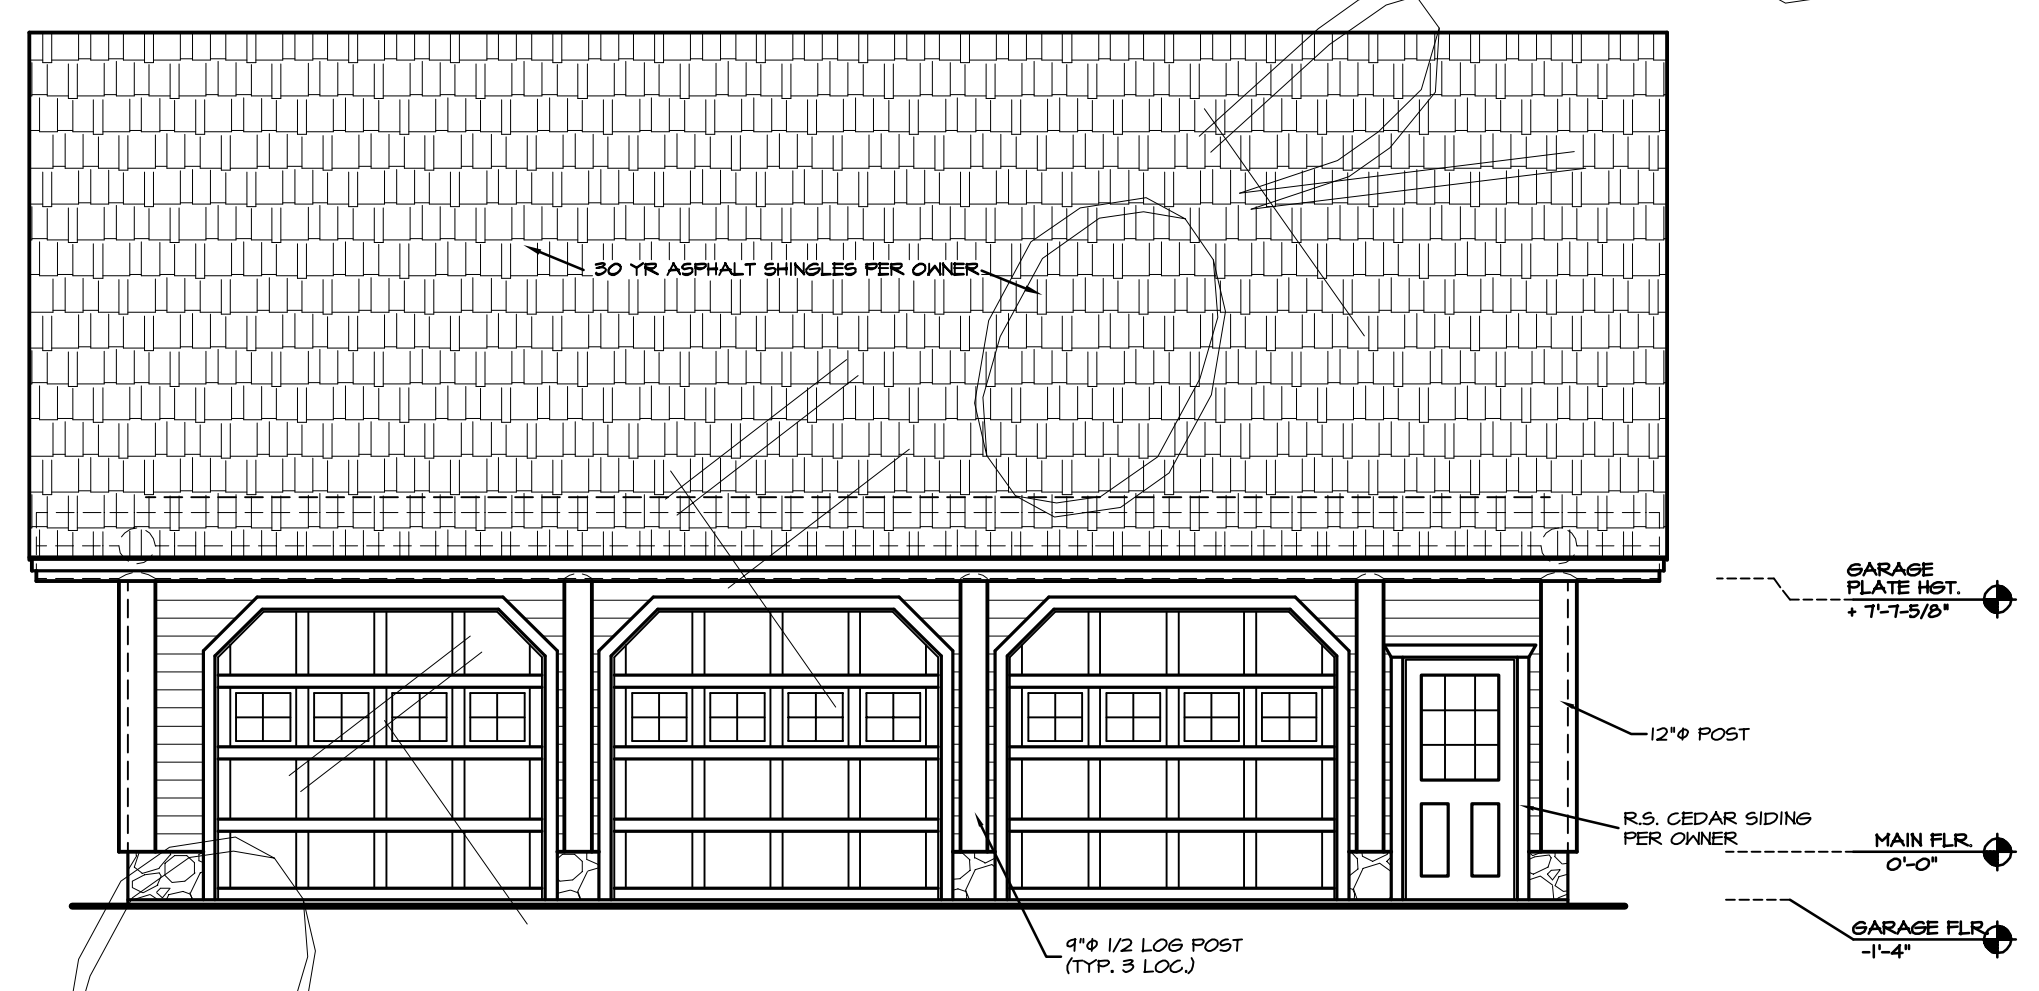

**GARAGE FRONT ELEVATION**  
SCALE: 5/16" = 1'-0"

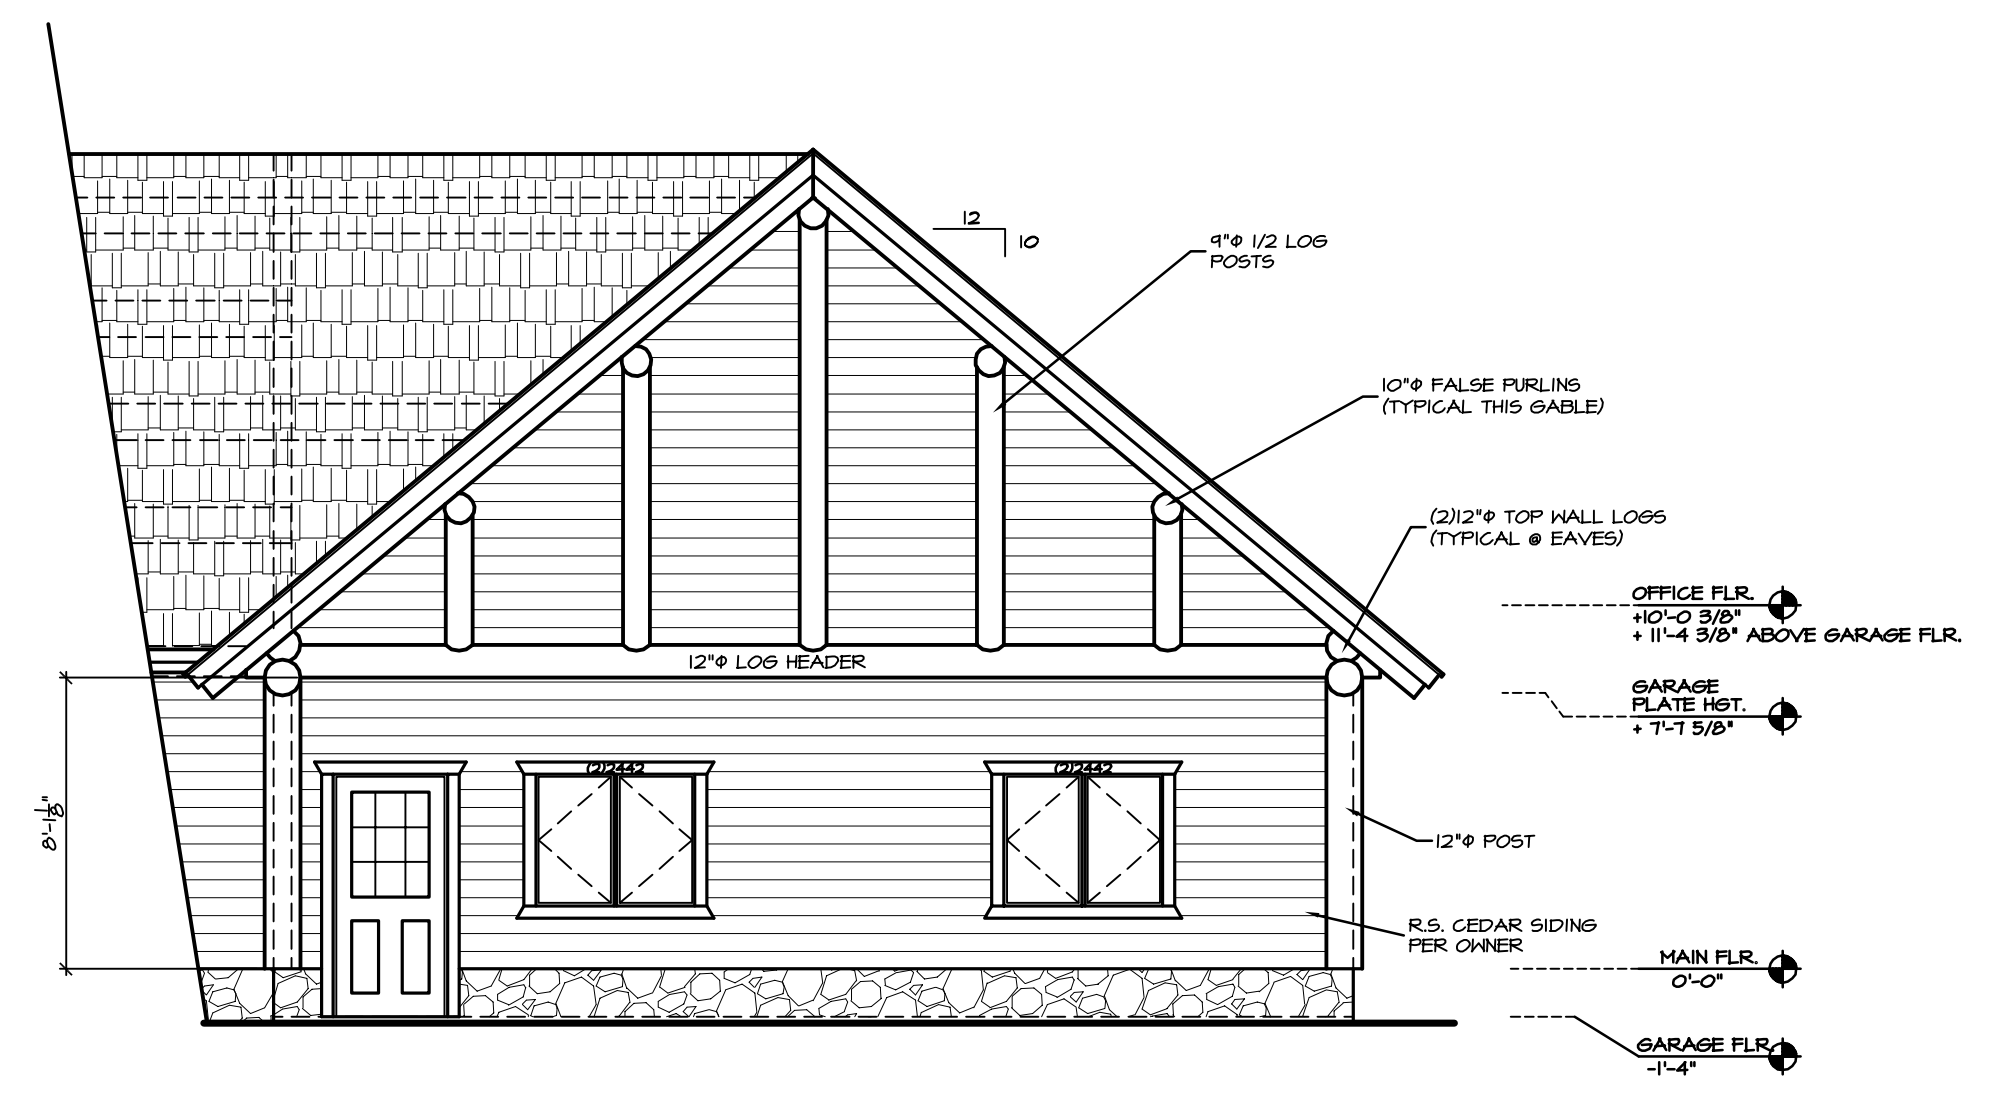

**GARAGE GABLE ELEVATION**  
SCALE: 5/16" = 1'-0"

NOTE: EVERY EFFORT HAS BEEN MADE TO ASSURE THE ACCURACY OF DIMENSIONS AND DETAILS, HOWEVER, IT IS THE RESPONSIBILITY OF THE BUILDER TO VERIFY ALL MEASUREMENTS.

PER SPECS SHEET C1  
THE ELEVATION DRAWINGS ARE ONLY GRAPHIC REPRESENTATIONS - REFER TO THE BUILDING SECTION PAGES FOR ACTUAL DIMENSIONS.

DRAWN BY: BDL  
 REV. REV.  
 THE KENAI  
 REAR, GARAGE FRONT & GARAGE GABLE ELEVATION  
 QuickDraw Design & Drafting  
 Phone # (409) 370-1046  
 Fax # (866) 501-2281  
 450 BROTHERS WAY  
 CORVALLIS, MT 59828  
 BRADLEY D. LETZIG  
 bdd@quickdrawdrafting.com

DATE	
JOB #	
LOG SIZE	10" φ
&	
	12" φ
SHEET	4
	OF
	1