




RIGHT ELEVATION  
SCALE: 1/4" = 1'-0"

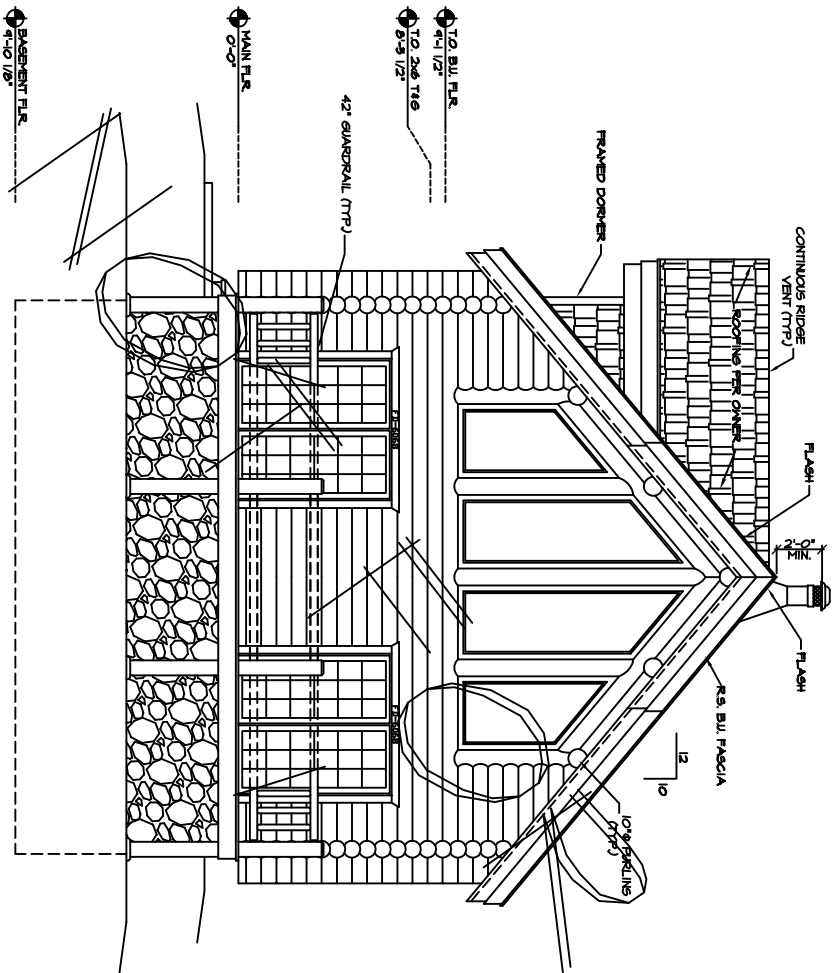

FRONT ELEVATION  
SCALE: 1/4" = 1'-0"

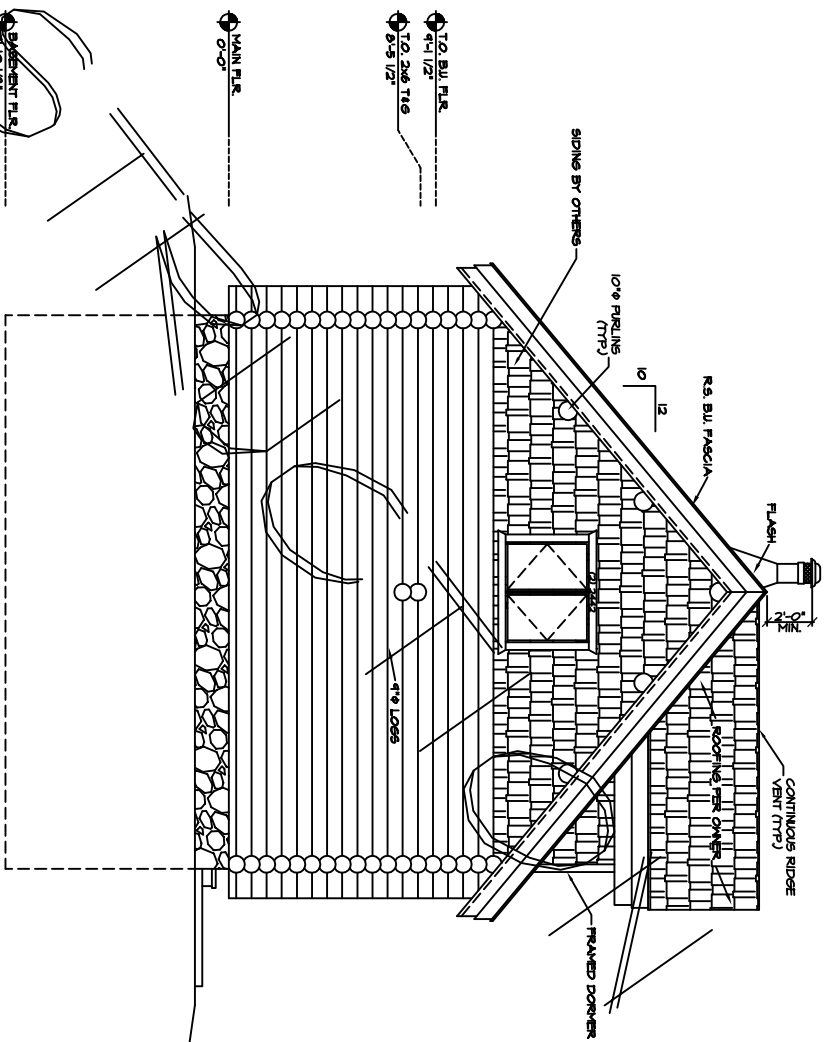

REAR ELEVATION  
SCALE: 1/4" = 1'-0"

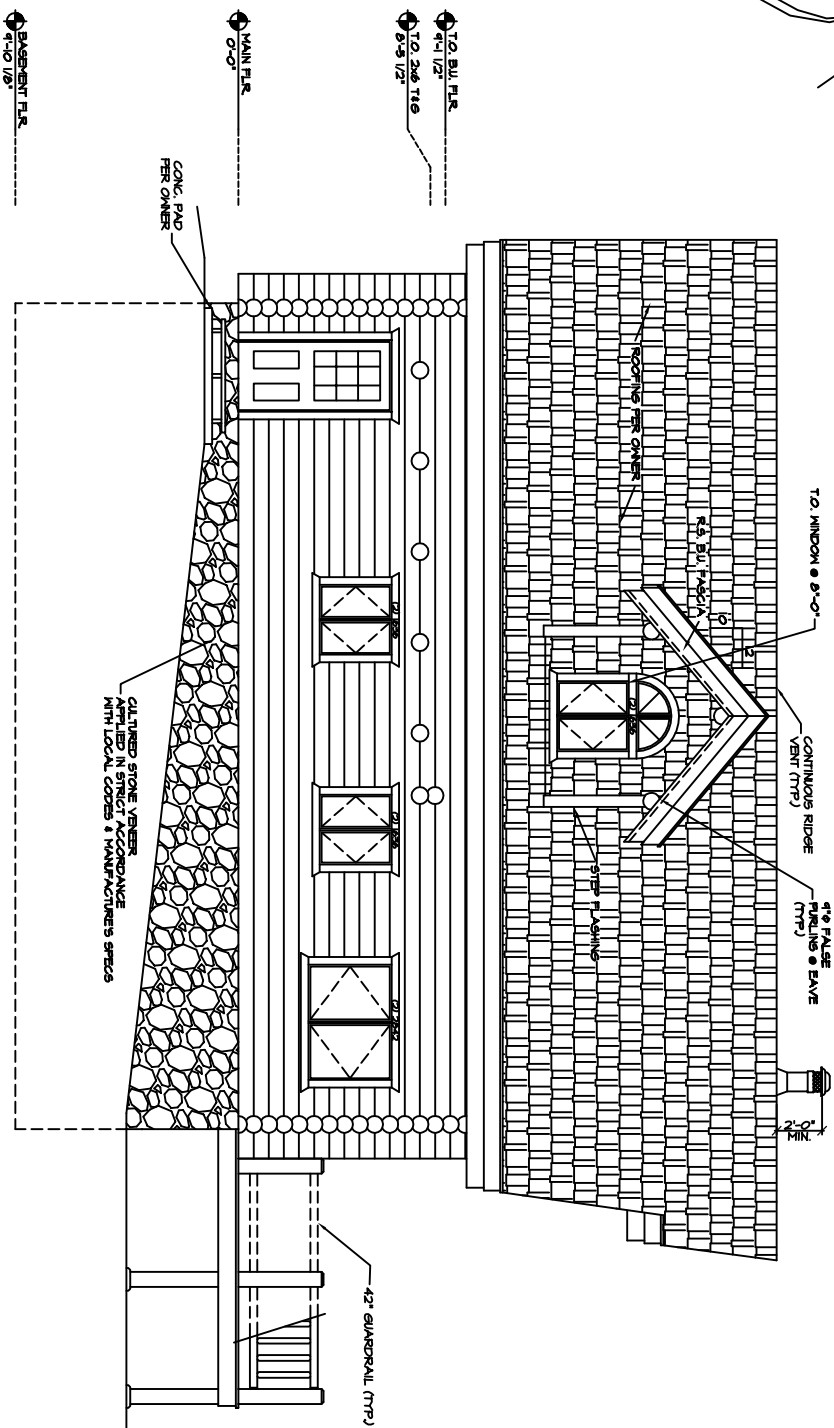

LEFT ELEVATION  
SCALE: 1/4" = 1'-0"

**COPIES**

NOTE:  
EVERY EFFORT HAS BEEN MADE TO  
ASSURE THE ACCURACY OF DIMENSIONS  
AND DETAILS. HOWEVER, IT IS THE  
RESPONSIBILITY OF THE USER TO  
VERIFY ALL MEASUREMENTS.

THE ELEVATION DRAWINGS ARE ONLY  
GRAPHIC REPRESENTATIONS - REFER  
TO THE BUILDING SECTION PAGES  
FOR ACTUAL DIMENSIONS.  
ALL WINDOW OPENINGS, LOG TRUSSES,  
LOG RAFTERS, POSTS AND GABLE  
ENDS REQUIRE FIELD CUTTING.